


ALL DIMENSIONS AND LEVELS TO BE VERIFIED ON SITE AND ANY DISCREPANCIES OR AMBIGUITIES REPORTED IMMEDIATELY TO THE ARCHITECT PRIOR TO CONSTRUCTION/ FABRICATION.

READ IN CONJUNCTION WITH RELEVANT ENGINEERS DRAWINGS.

DO NOT SCALE, WORK FROM FIGURED DIMENSIONS ONLY

NOTES:

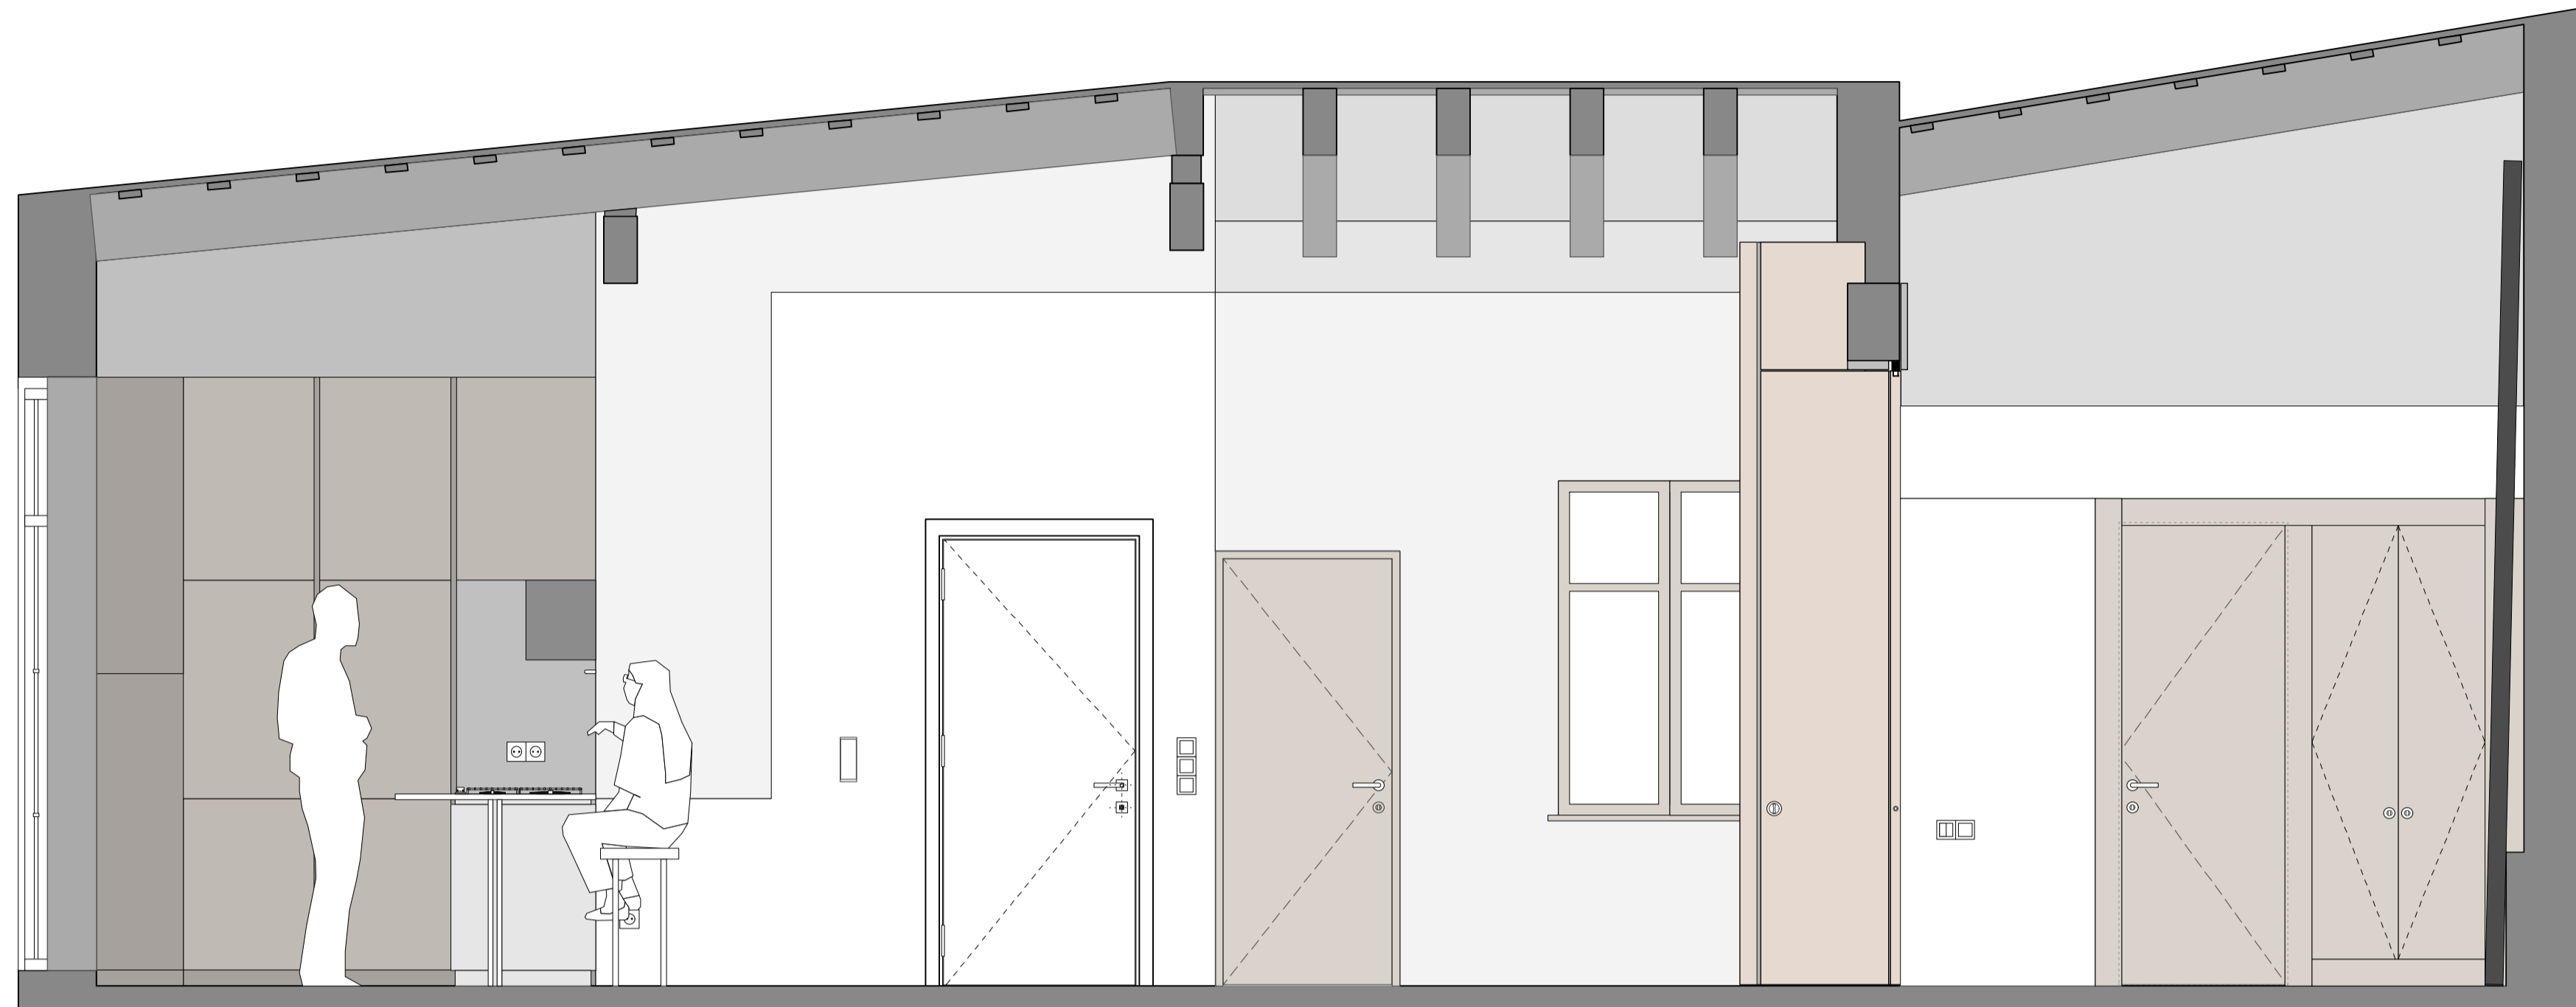

01
02

LONG SECTION
SCALE 1:50@A3



02
02

CROSS SECTION
SCALE 1:50@A3



ROBERTO DI DONATO
ARQUITECTURA

TITLE: SECTIONS

PROJECT: MUSICO
VALENCIA - ESPAÑA

JOB: DWG
DATE: JAN 2018 02
SCALE: 1:50@A3

ALL DIMENSIONS AND LEVELS TO BE VERIFIED ON SITE AND ANY DISCREPANCIES OR AMBIGUITIES REPORTED IMMEDIATELY TO THE ARCHITECT PRIOR TO CONSTRUCTION/ FABRICATION.
READ IN CONJUNCTION WITH RELEVANT ENGINEERS DRAWINGS.
DO NOT SCALE, WORK FROM FIGURED DIMENSIONS ONLY

NOTES:



01
01

GENERAL PLAN
SCALE 1:50@A3



ROBERTO DI DONATO
ARQUITECTURA

TITLE: GENERAL PLAN

PROJECT: MUSICO
VALENCIA - ESPAÑA

JOB: _____
DATE: JAN 2018
SCALE: 1:50@A3

DWG
01