



PLANTA PISO 1
FIRST FLOOR

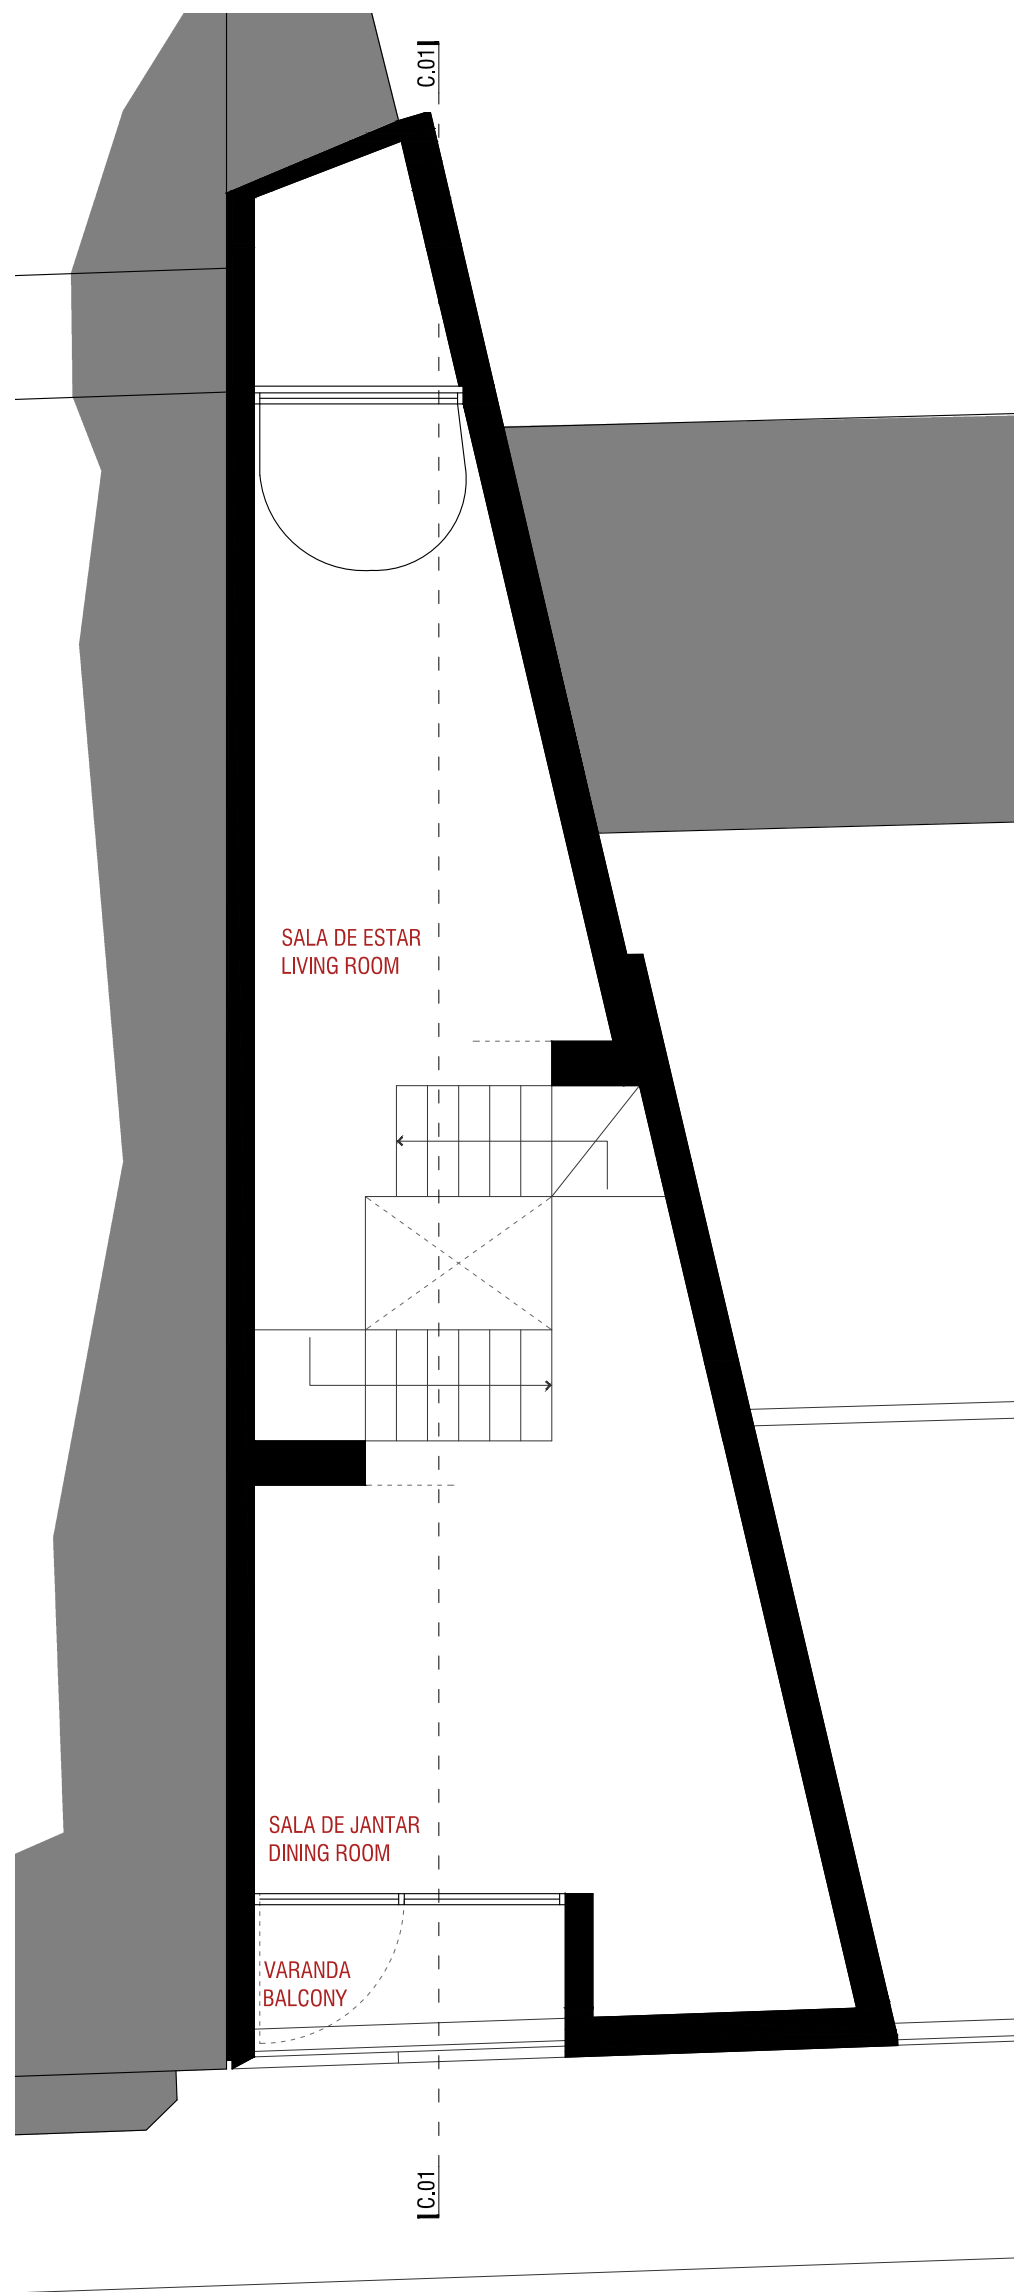


PLANTA PISO 2
SECOND FLOOR

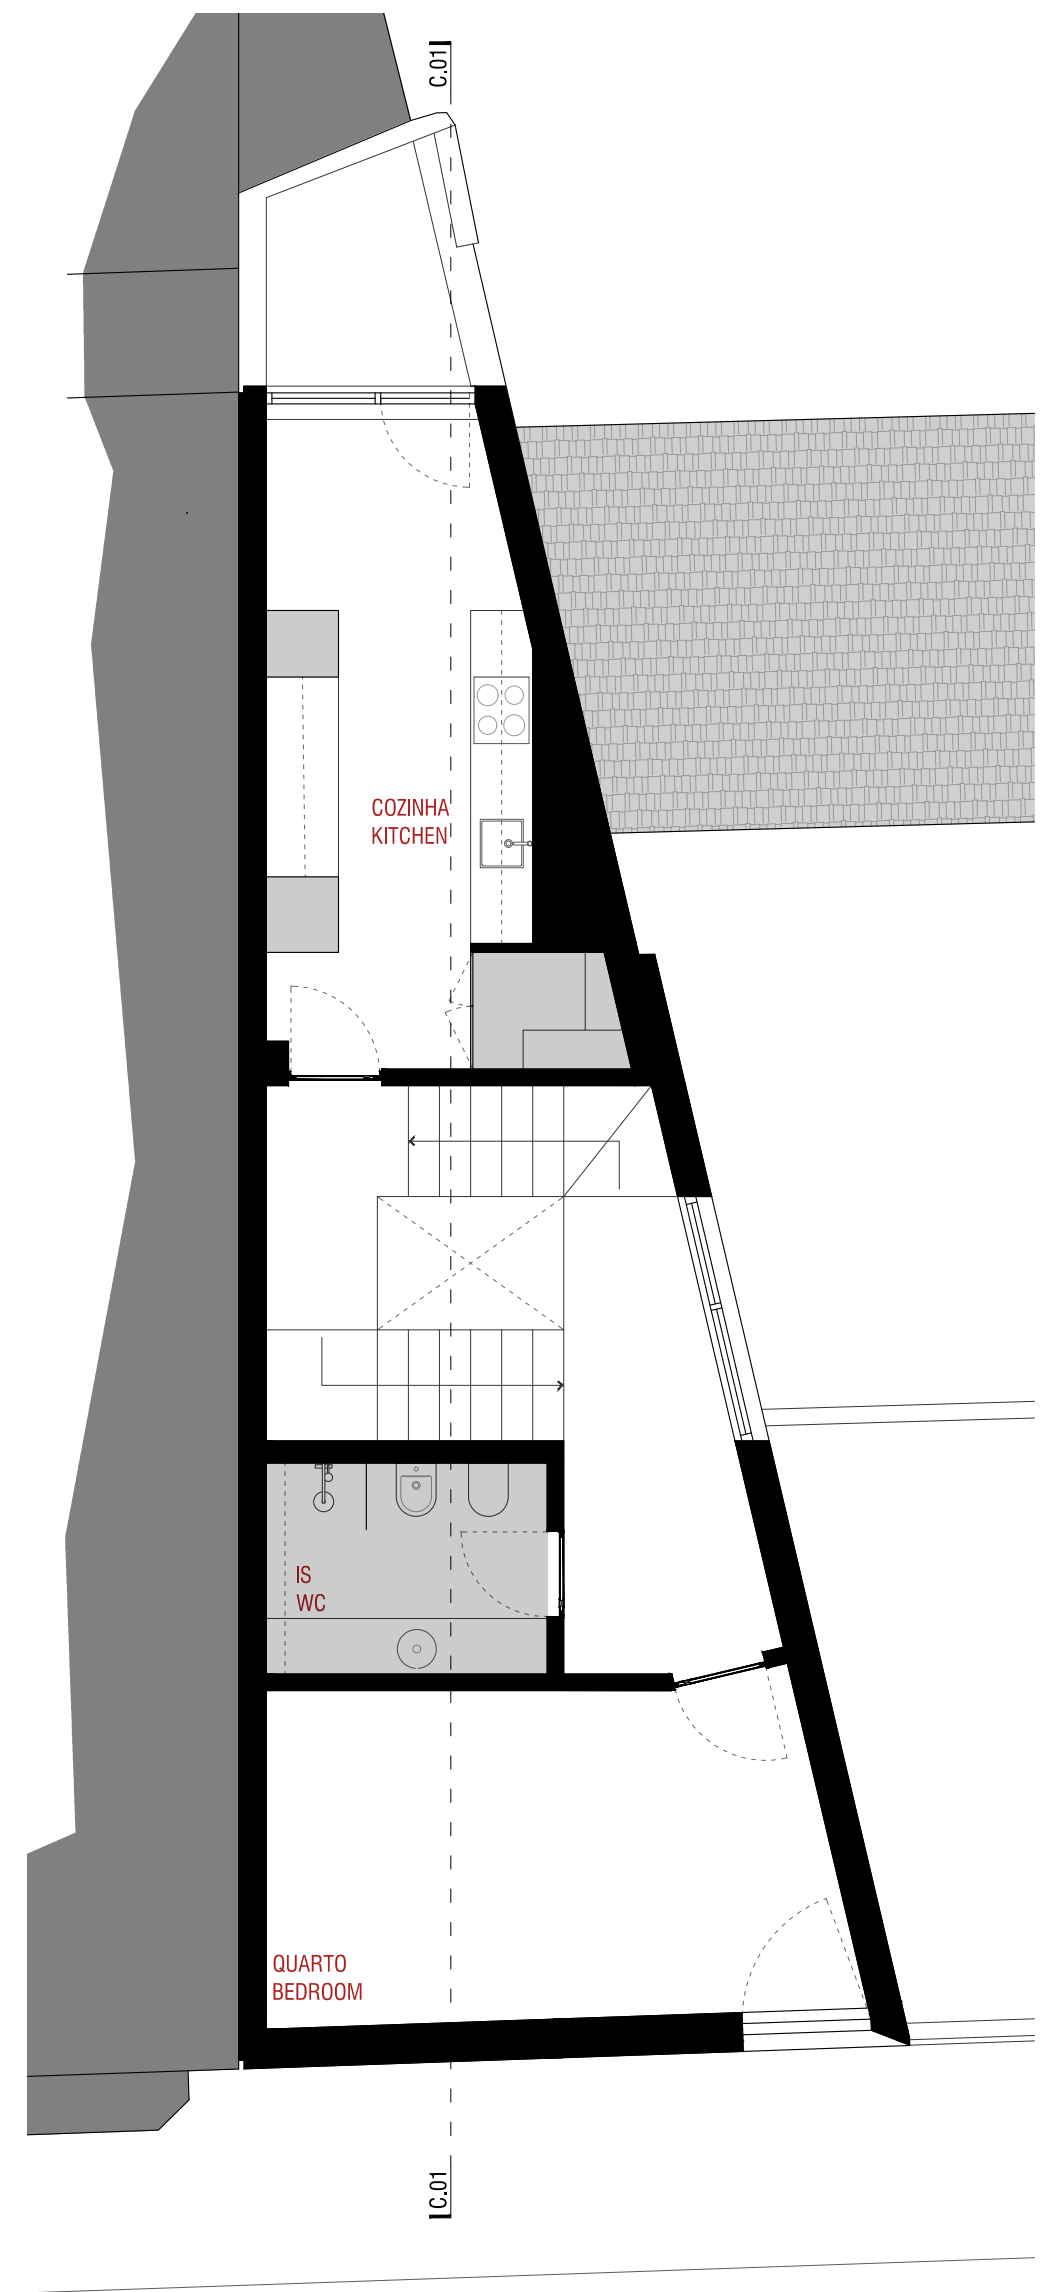


PLANTA PISO 3
THIRD FLOOR


ESCALA 0 1 3 N
SCALE 1 1 1 ←

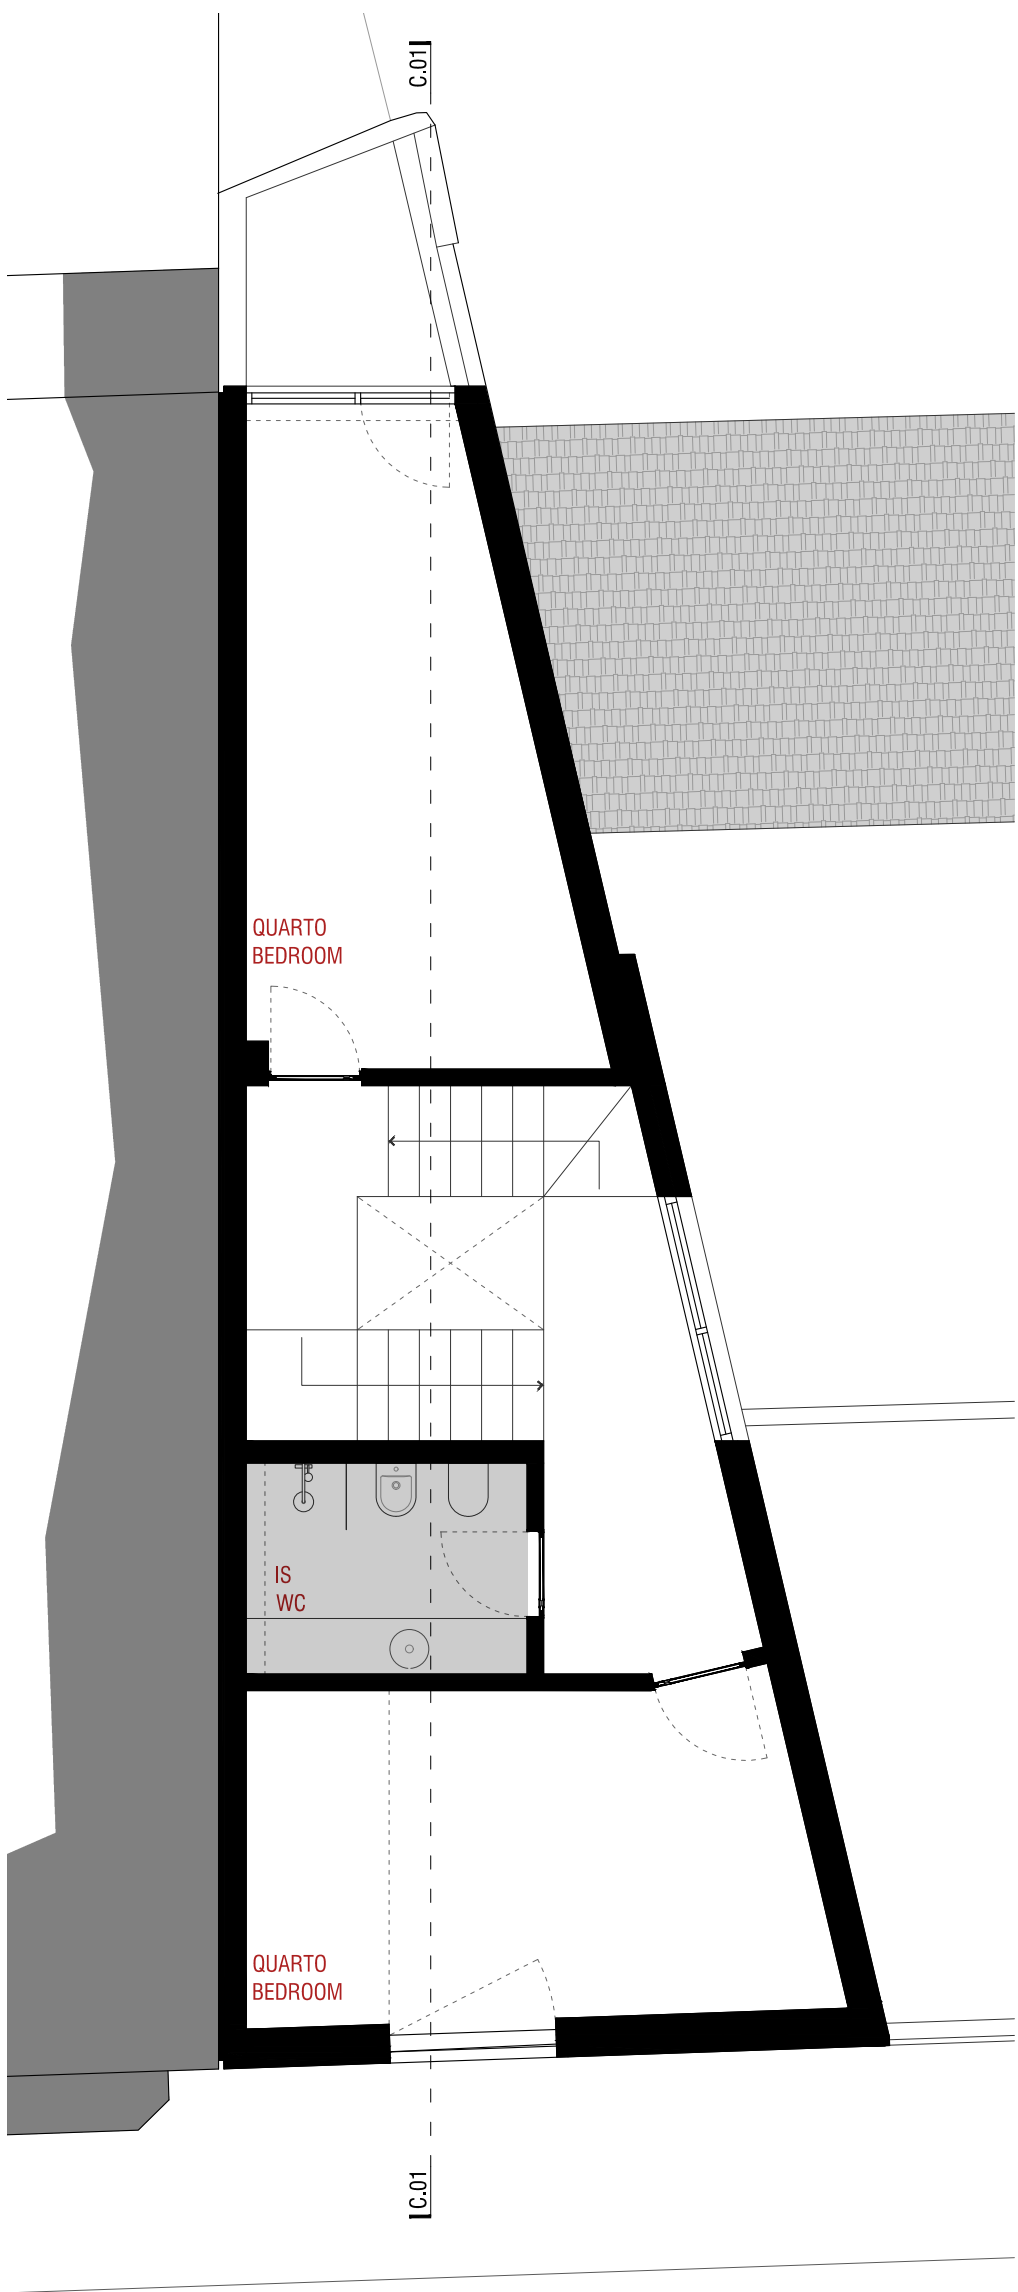

PLANTA PISO 4
FORTH FLOOR

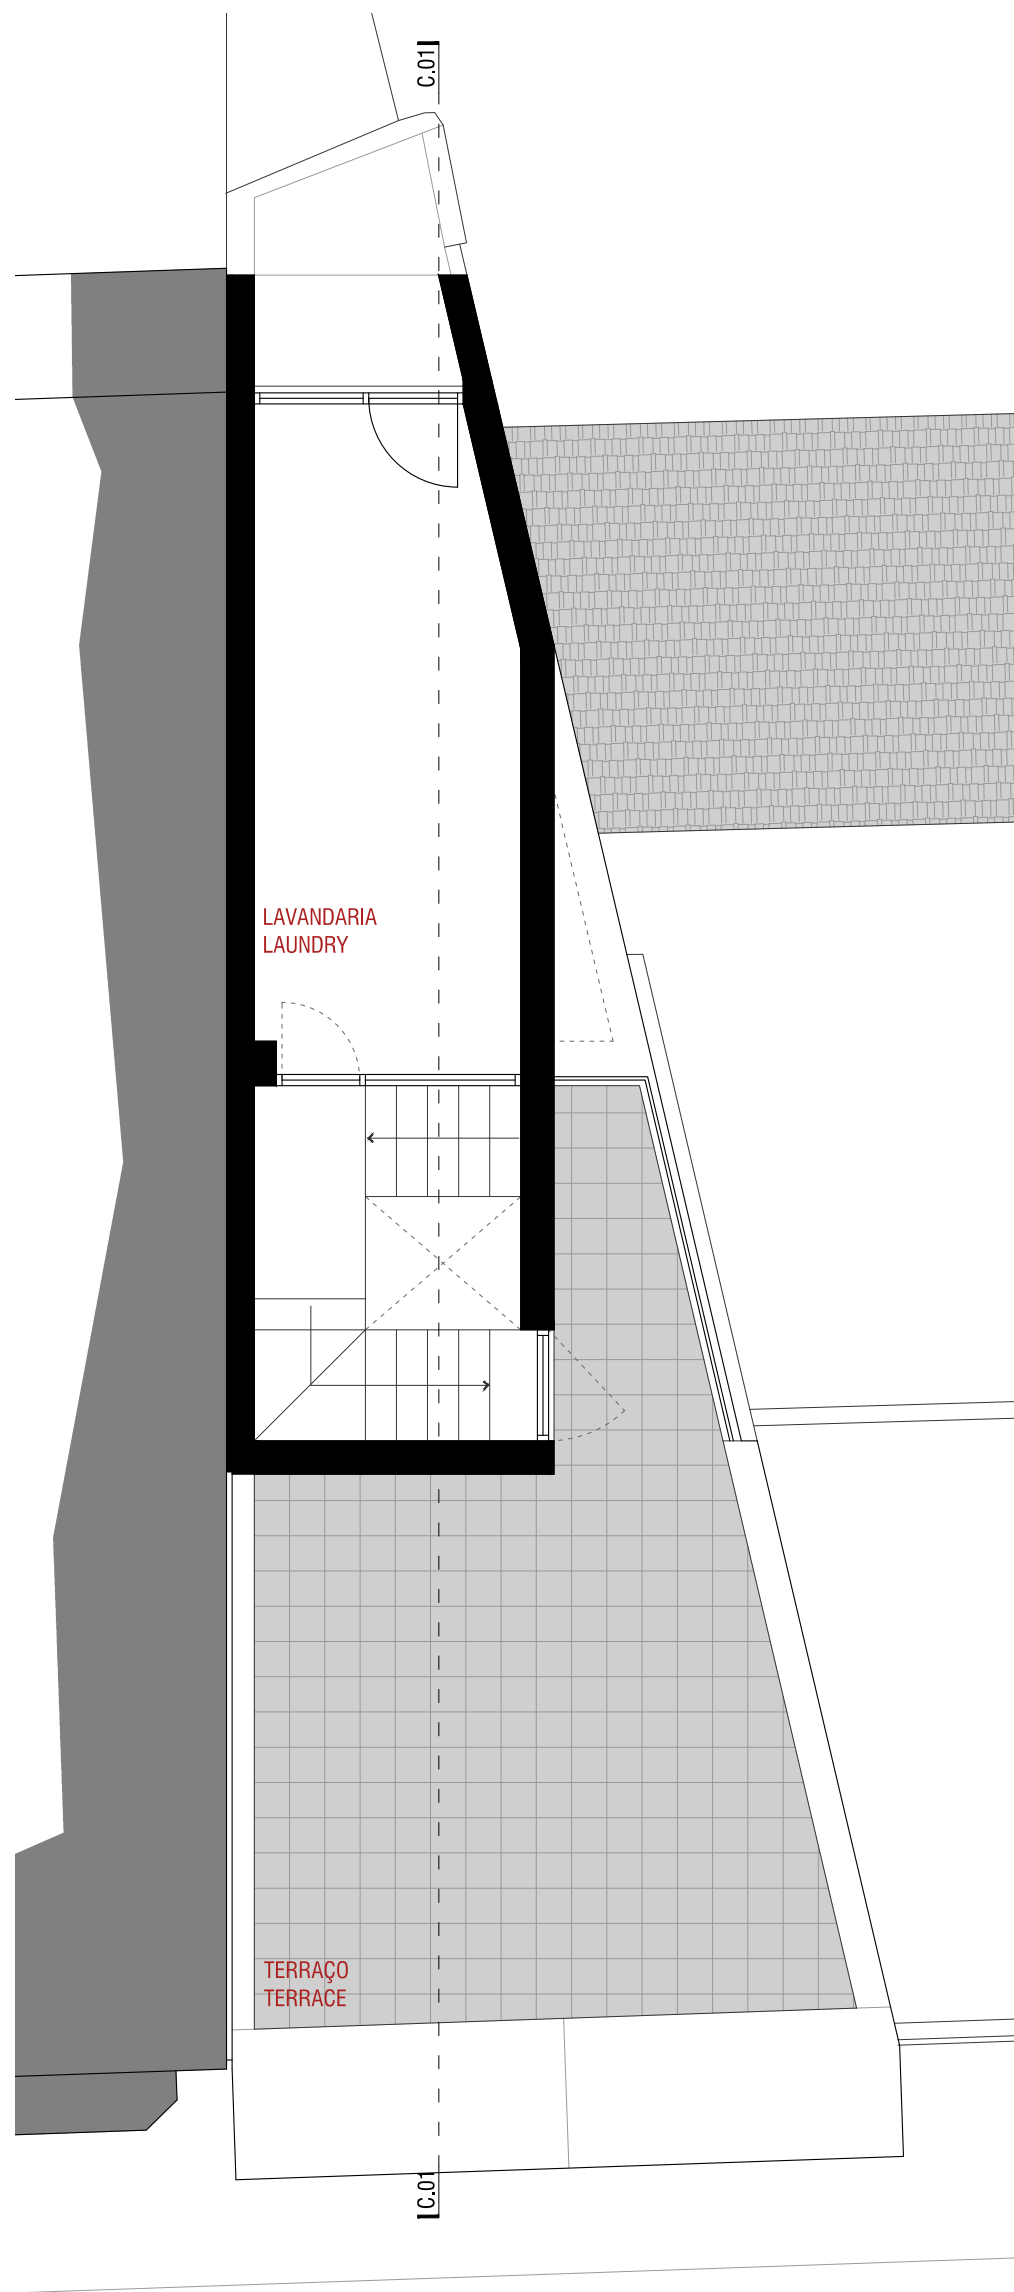

PLANTA PISO 5
FIFTH FLOOR

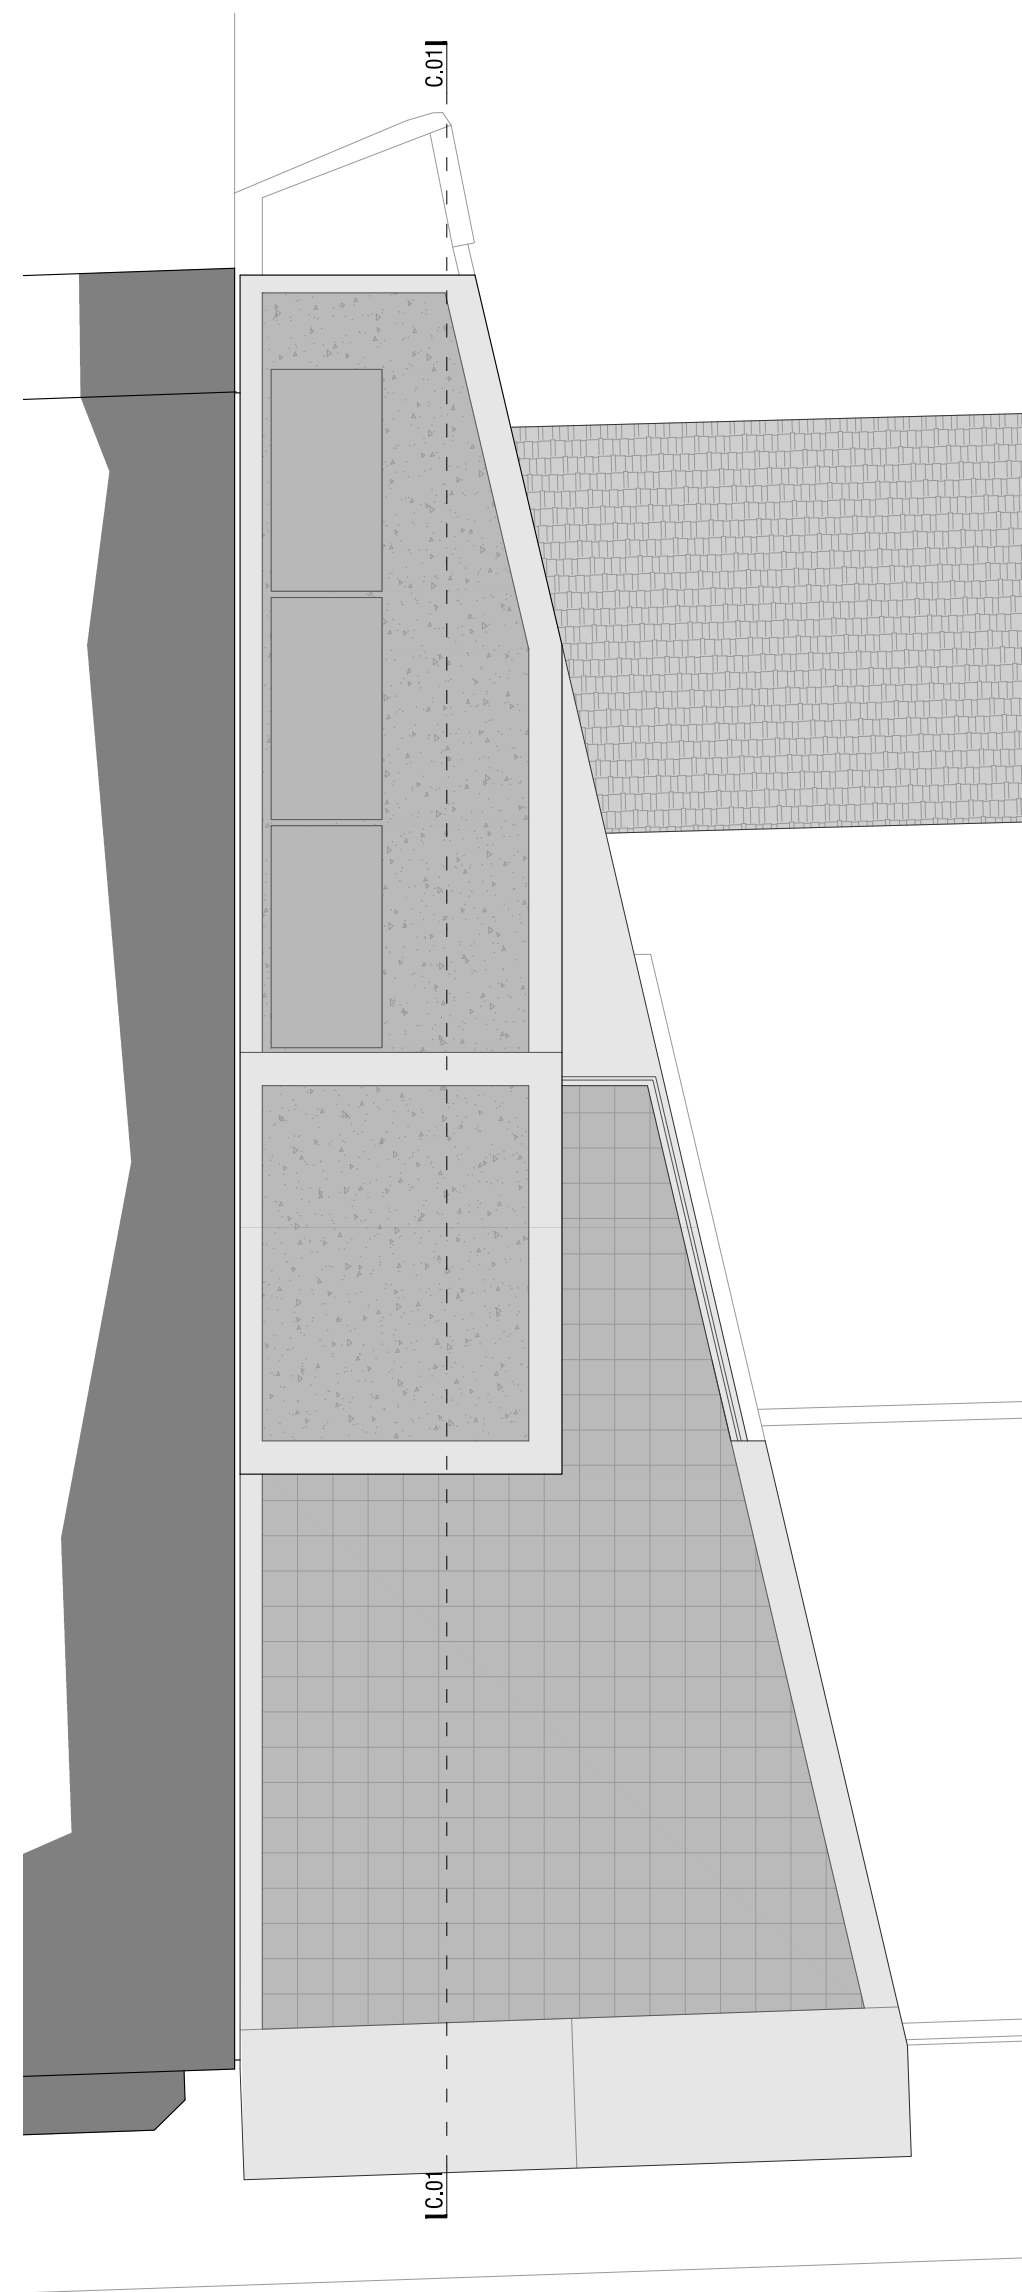


PLANTA COBERTURA
COVERAGE FLOOR

ESCALA 0 1 3 N
SCALE 1 1 1 ←




ALÇADO DA RUA
STREET ELEVATION

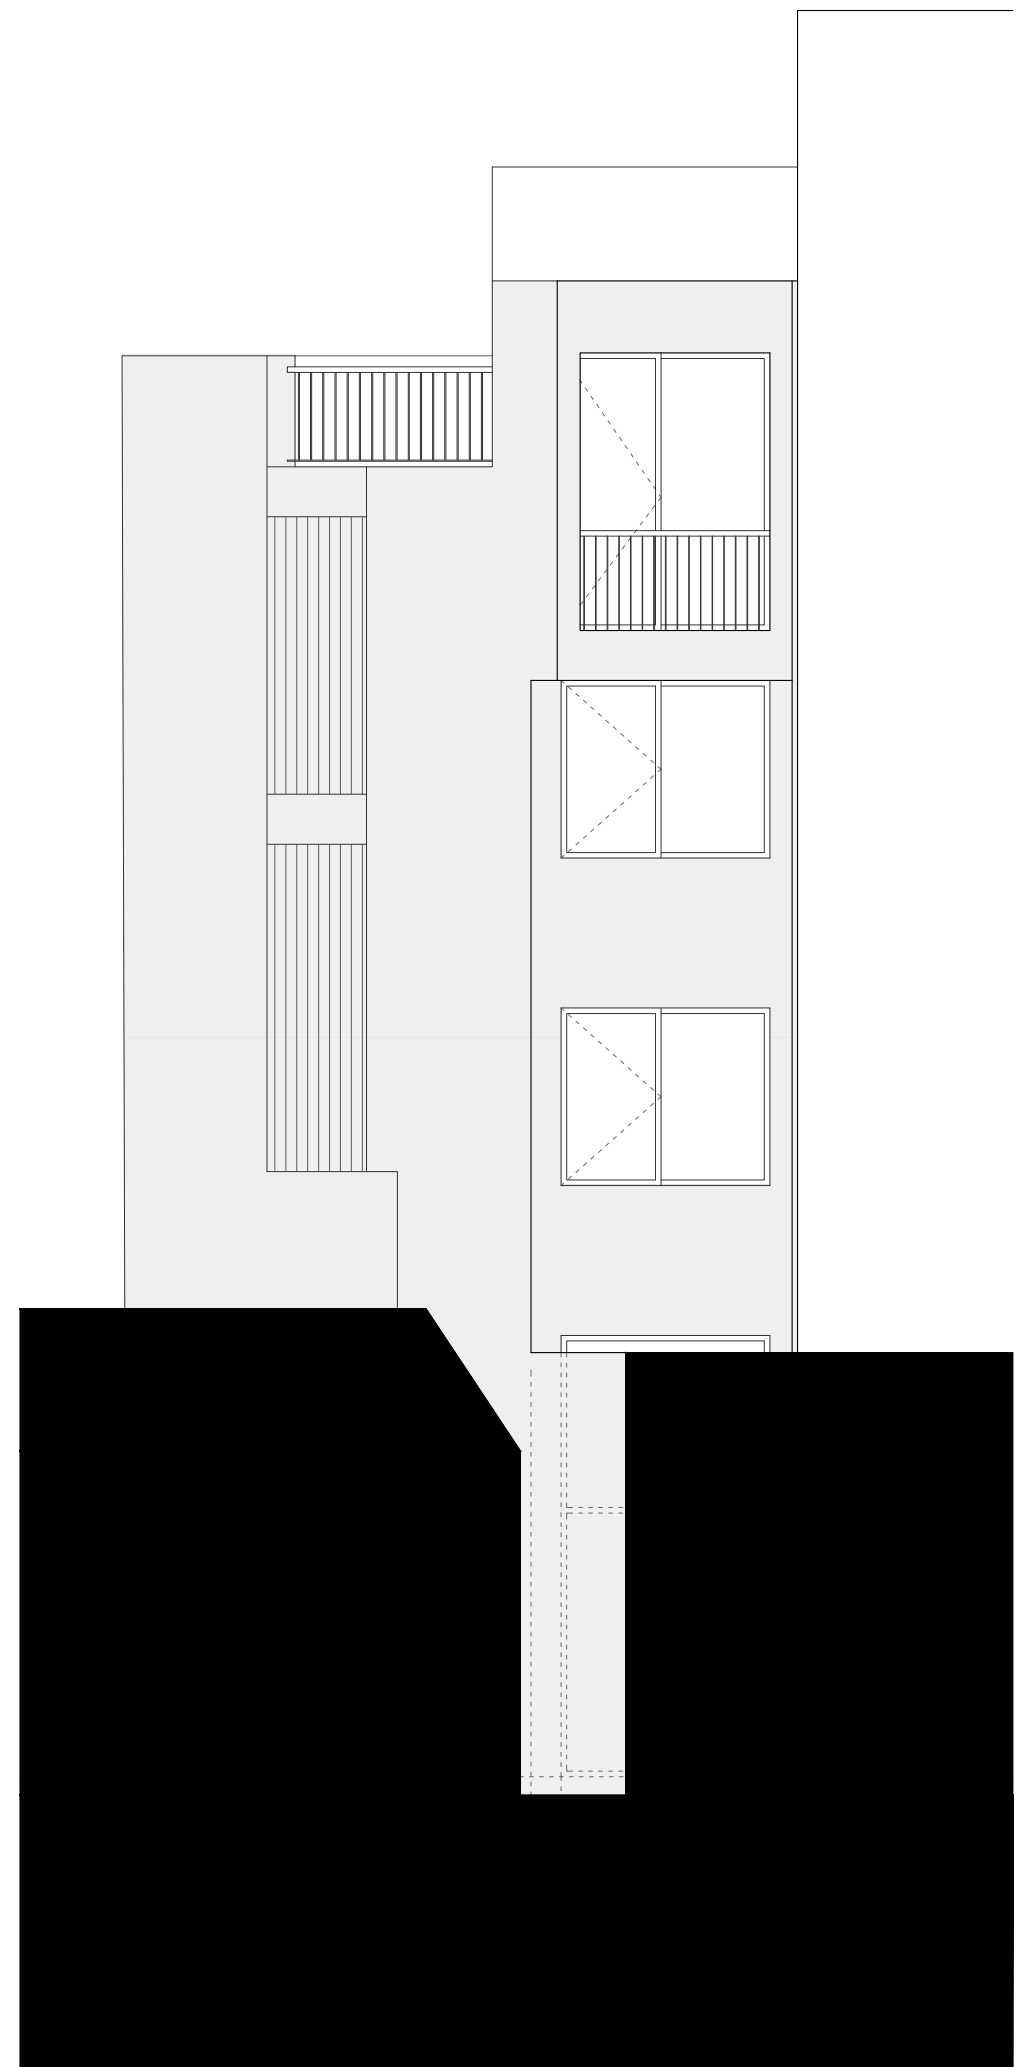


ALÇADO TARDÓZ
REAR ELEVATION

ESCALA 0 1 3 N
SCALE 1 1 1 ←

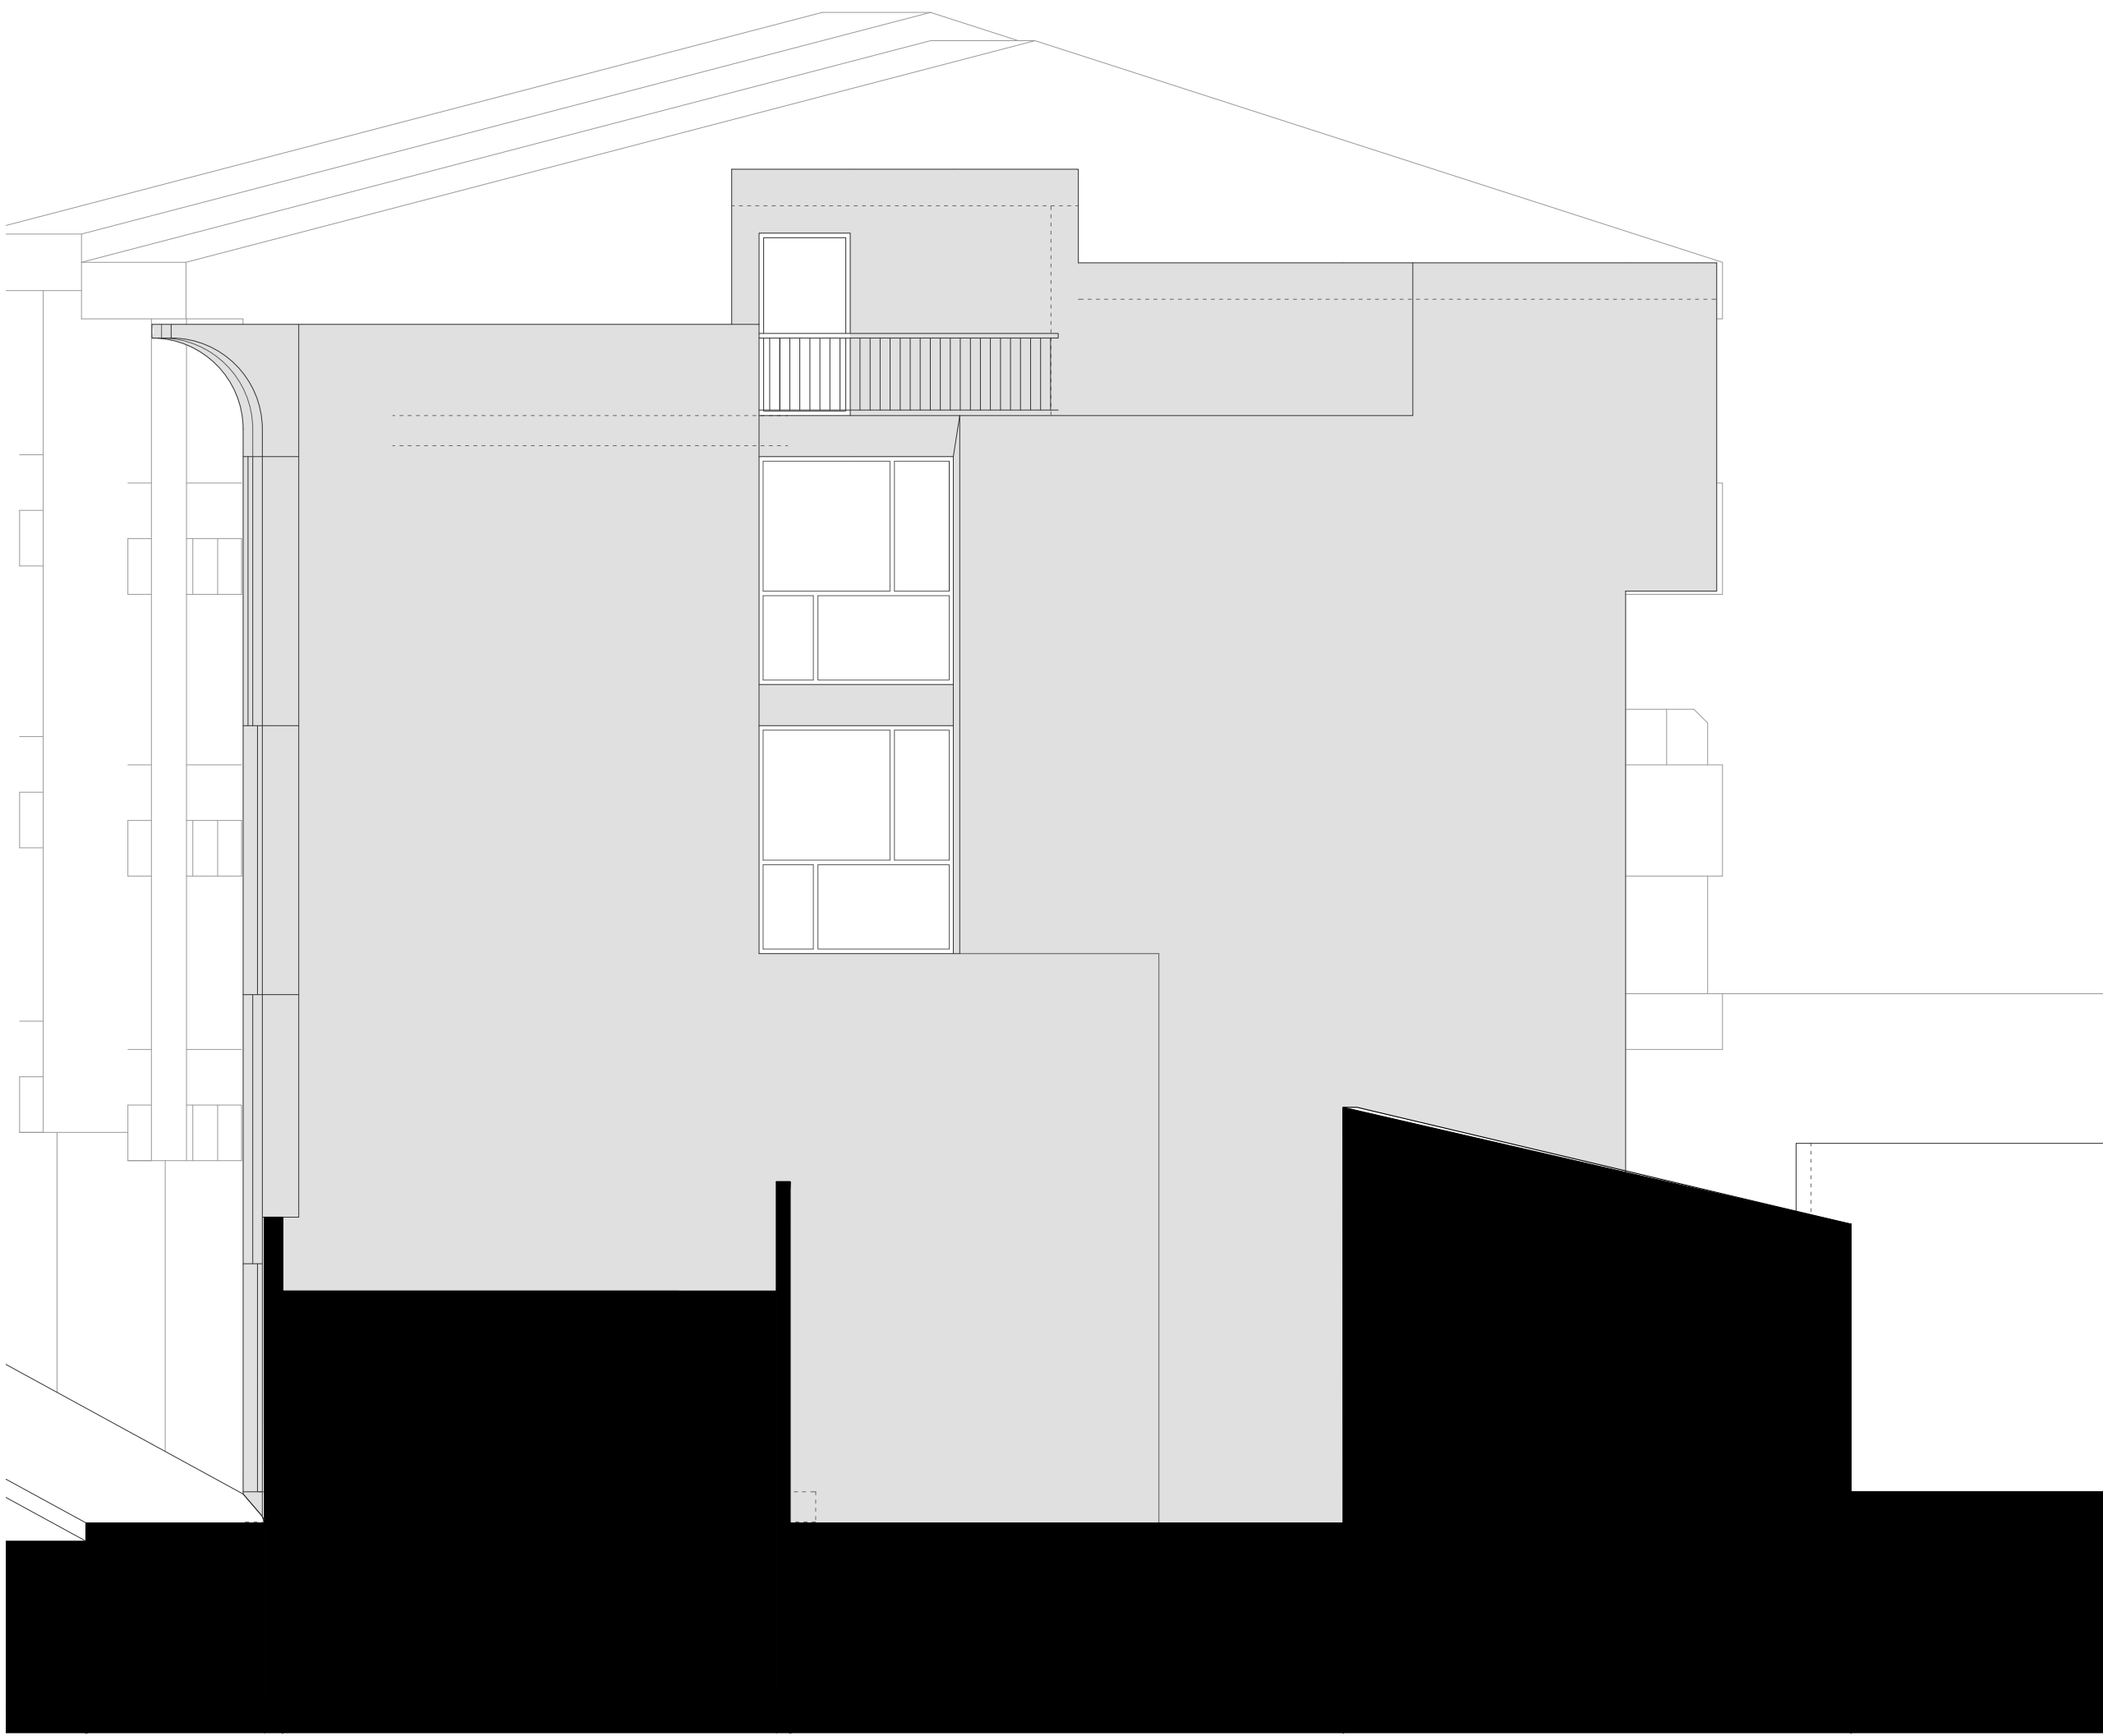

ESCALA 0 1 3 N
SCALE 1 1 1 ←

ALÇADO LATERAL
SIDE ELEVATION

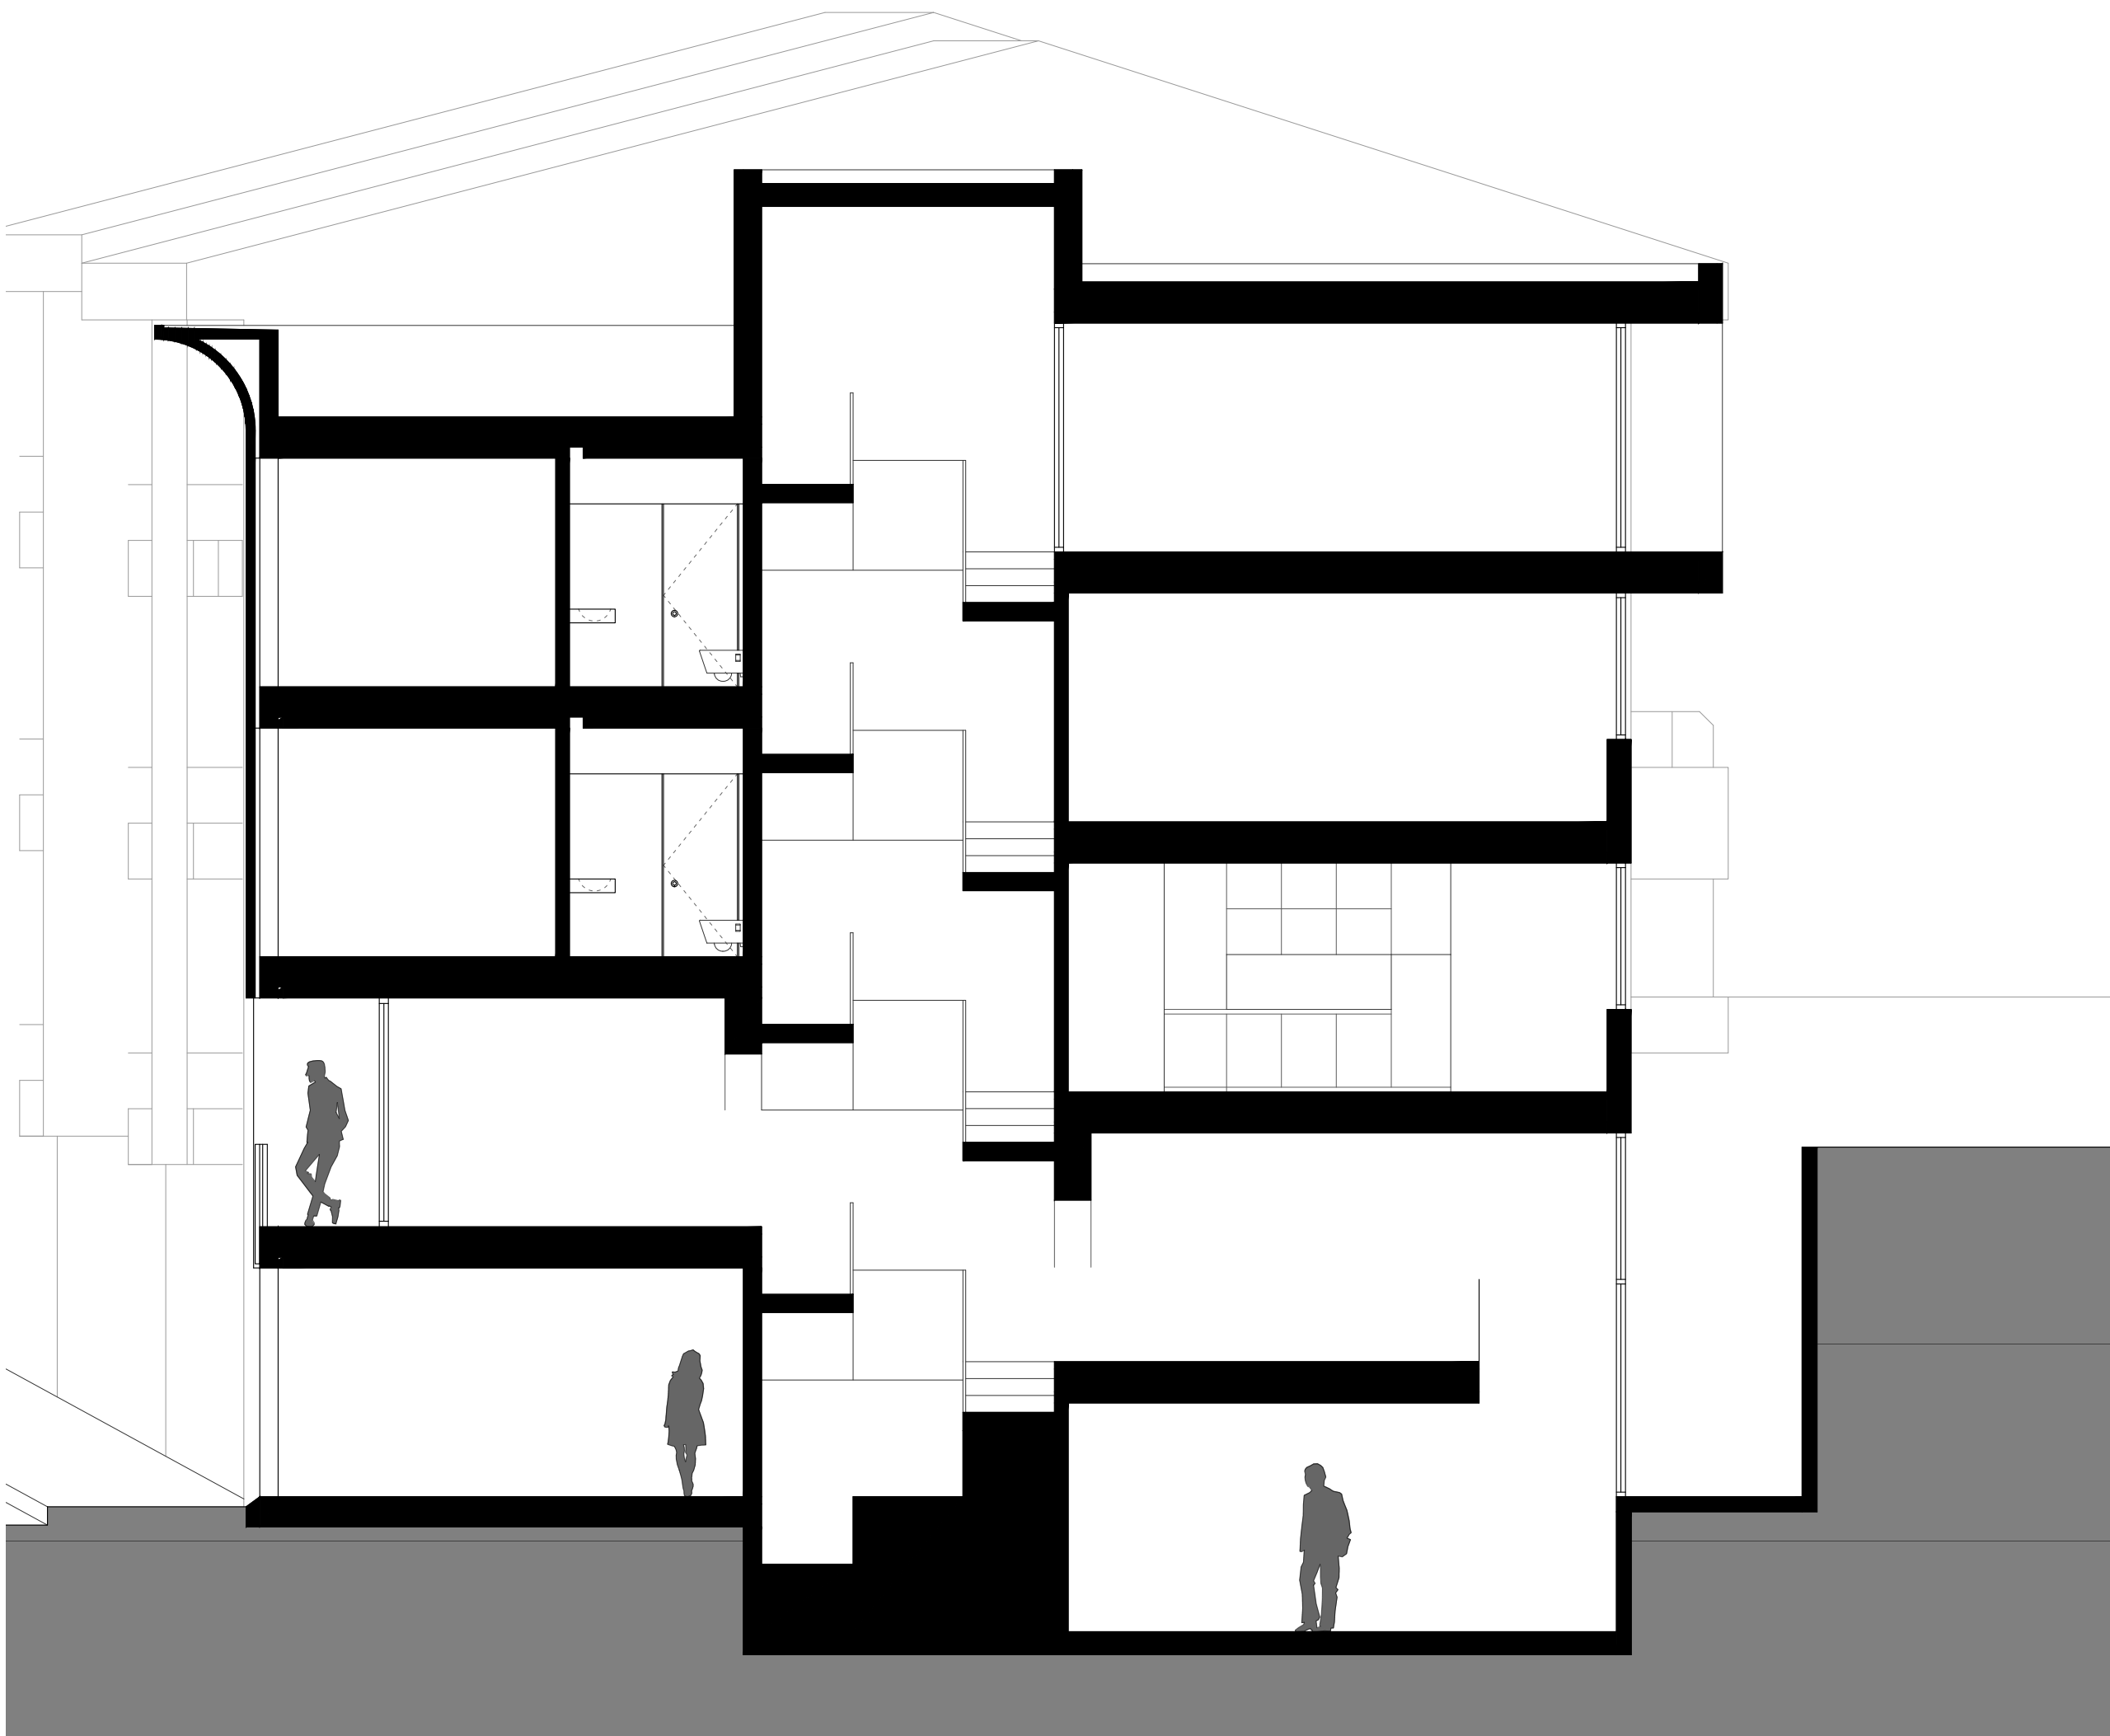

ESCALA 0 1 3 N
SCALE 1 1 1 ←

CORTE 01
SECCION 01