


Section 1

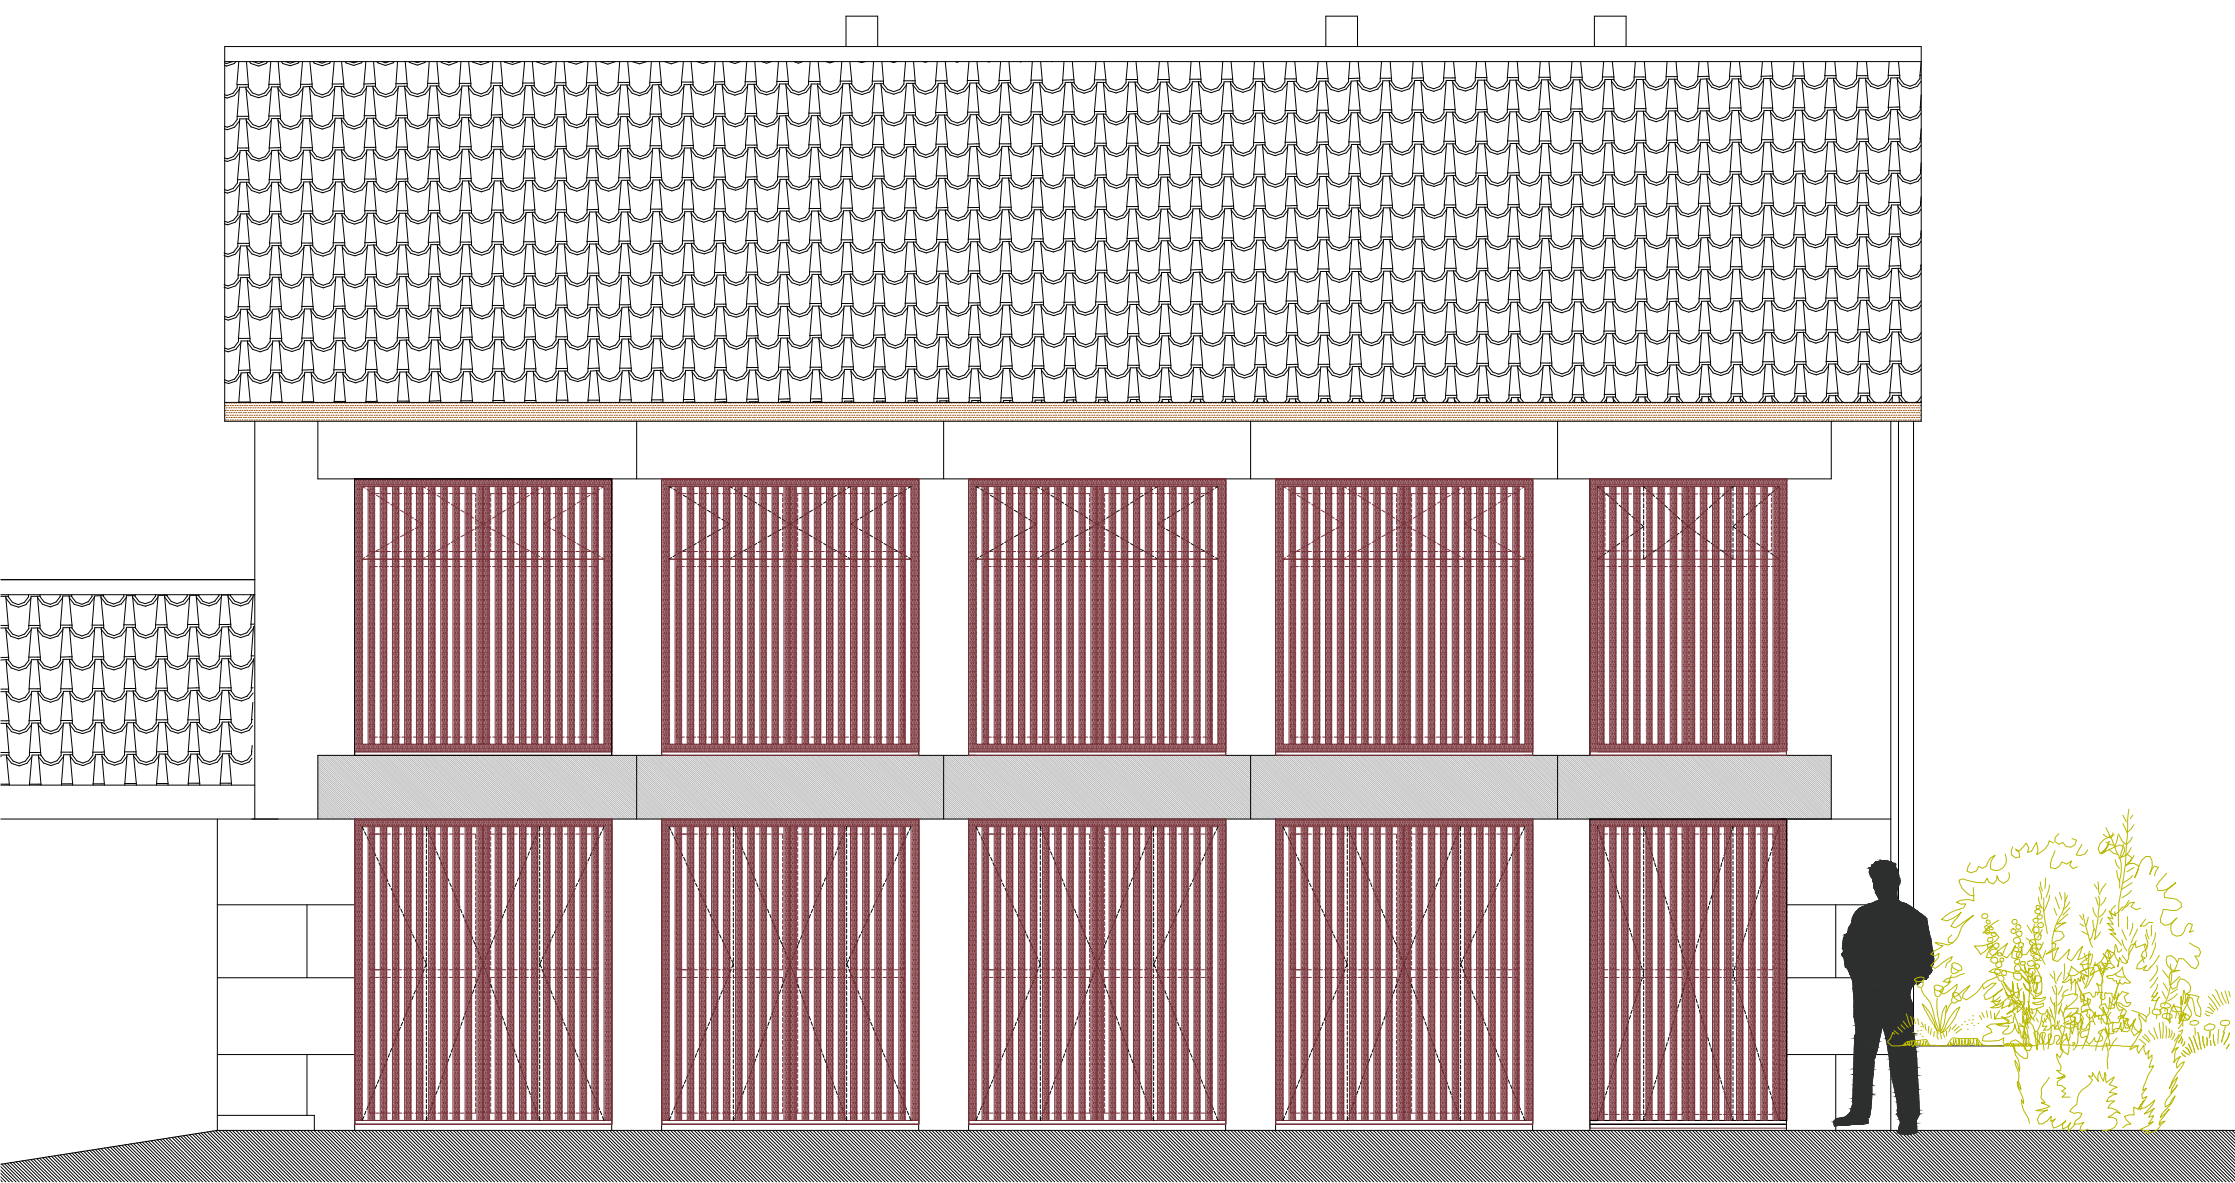

Frontal Elevation - Shutters