


Section 5

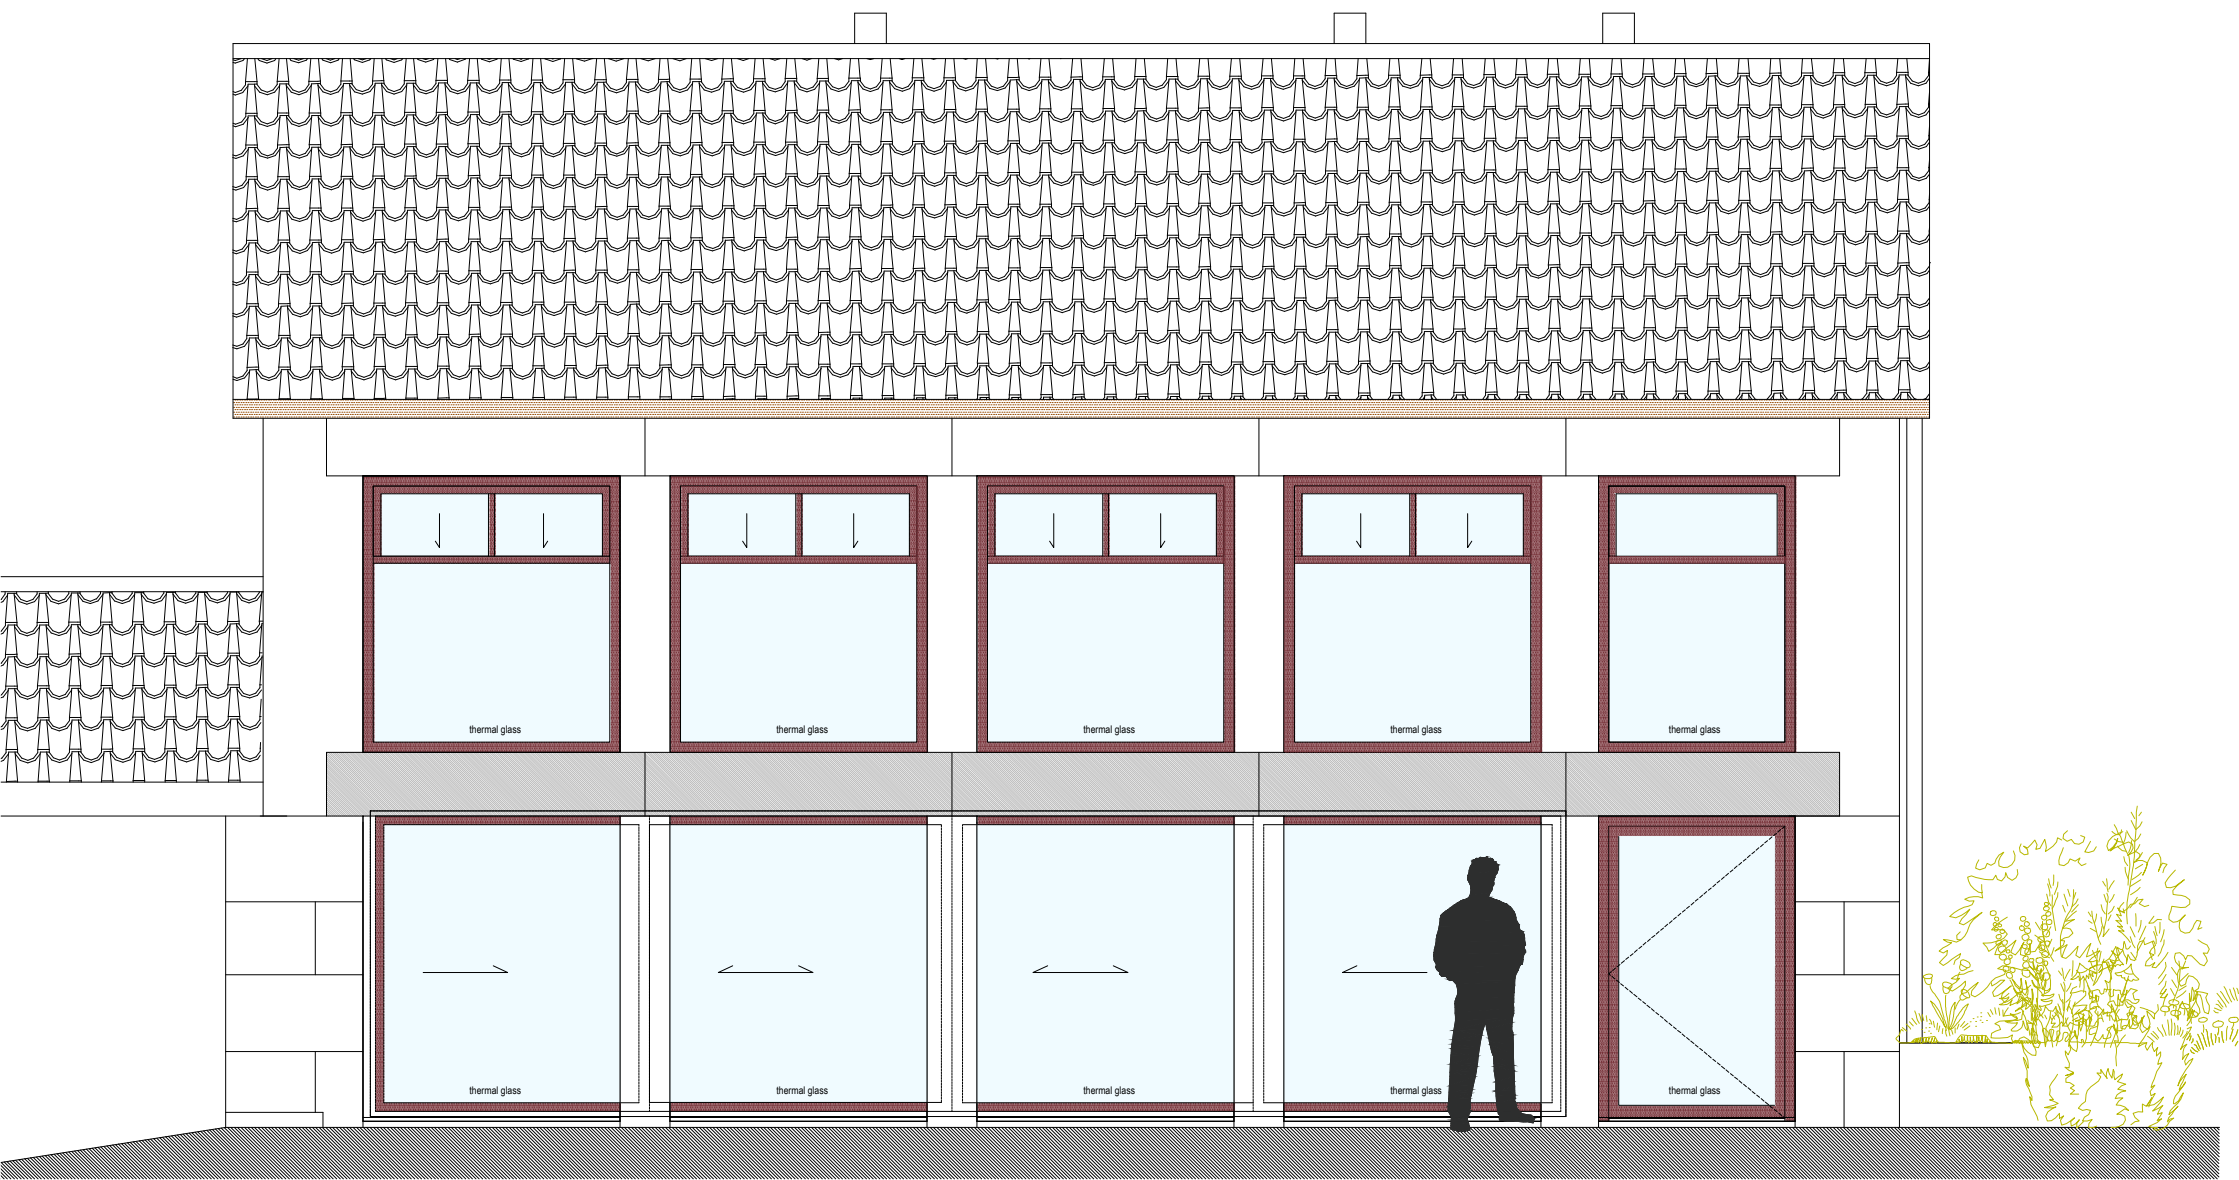

Frontal Elevation - Window Frames