


Section 2

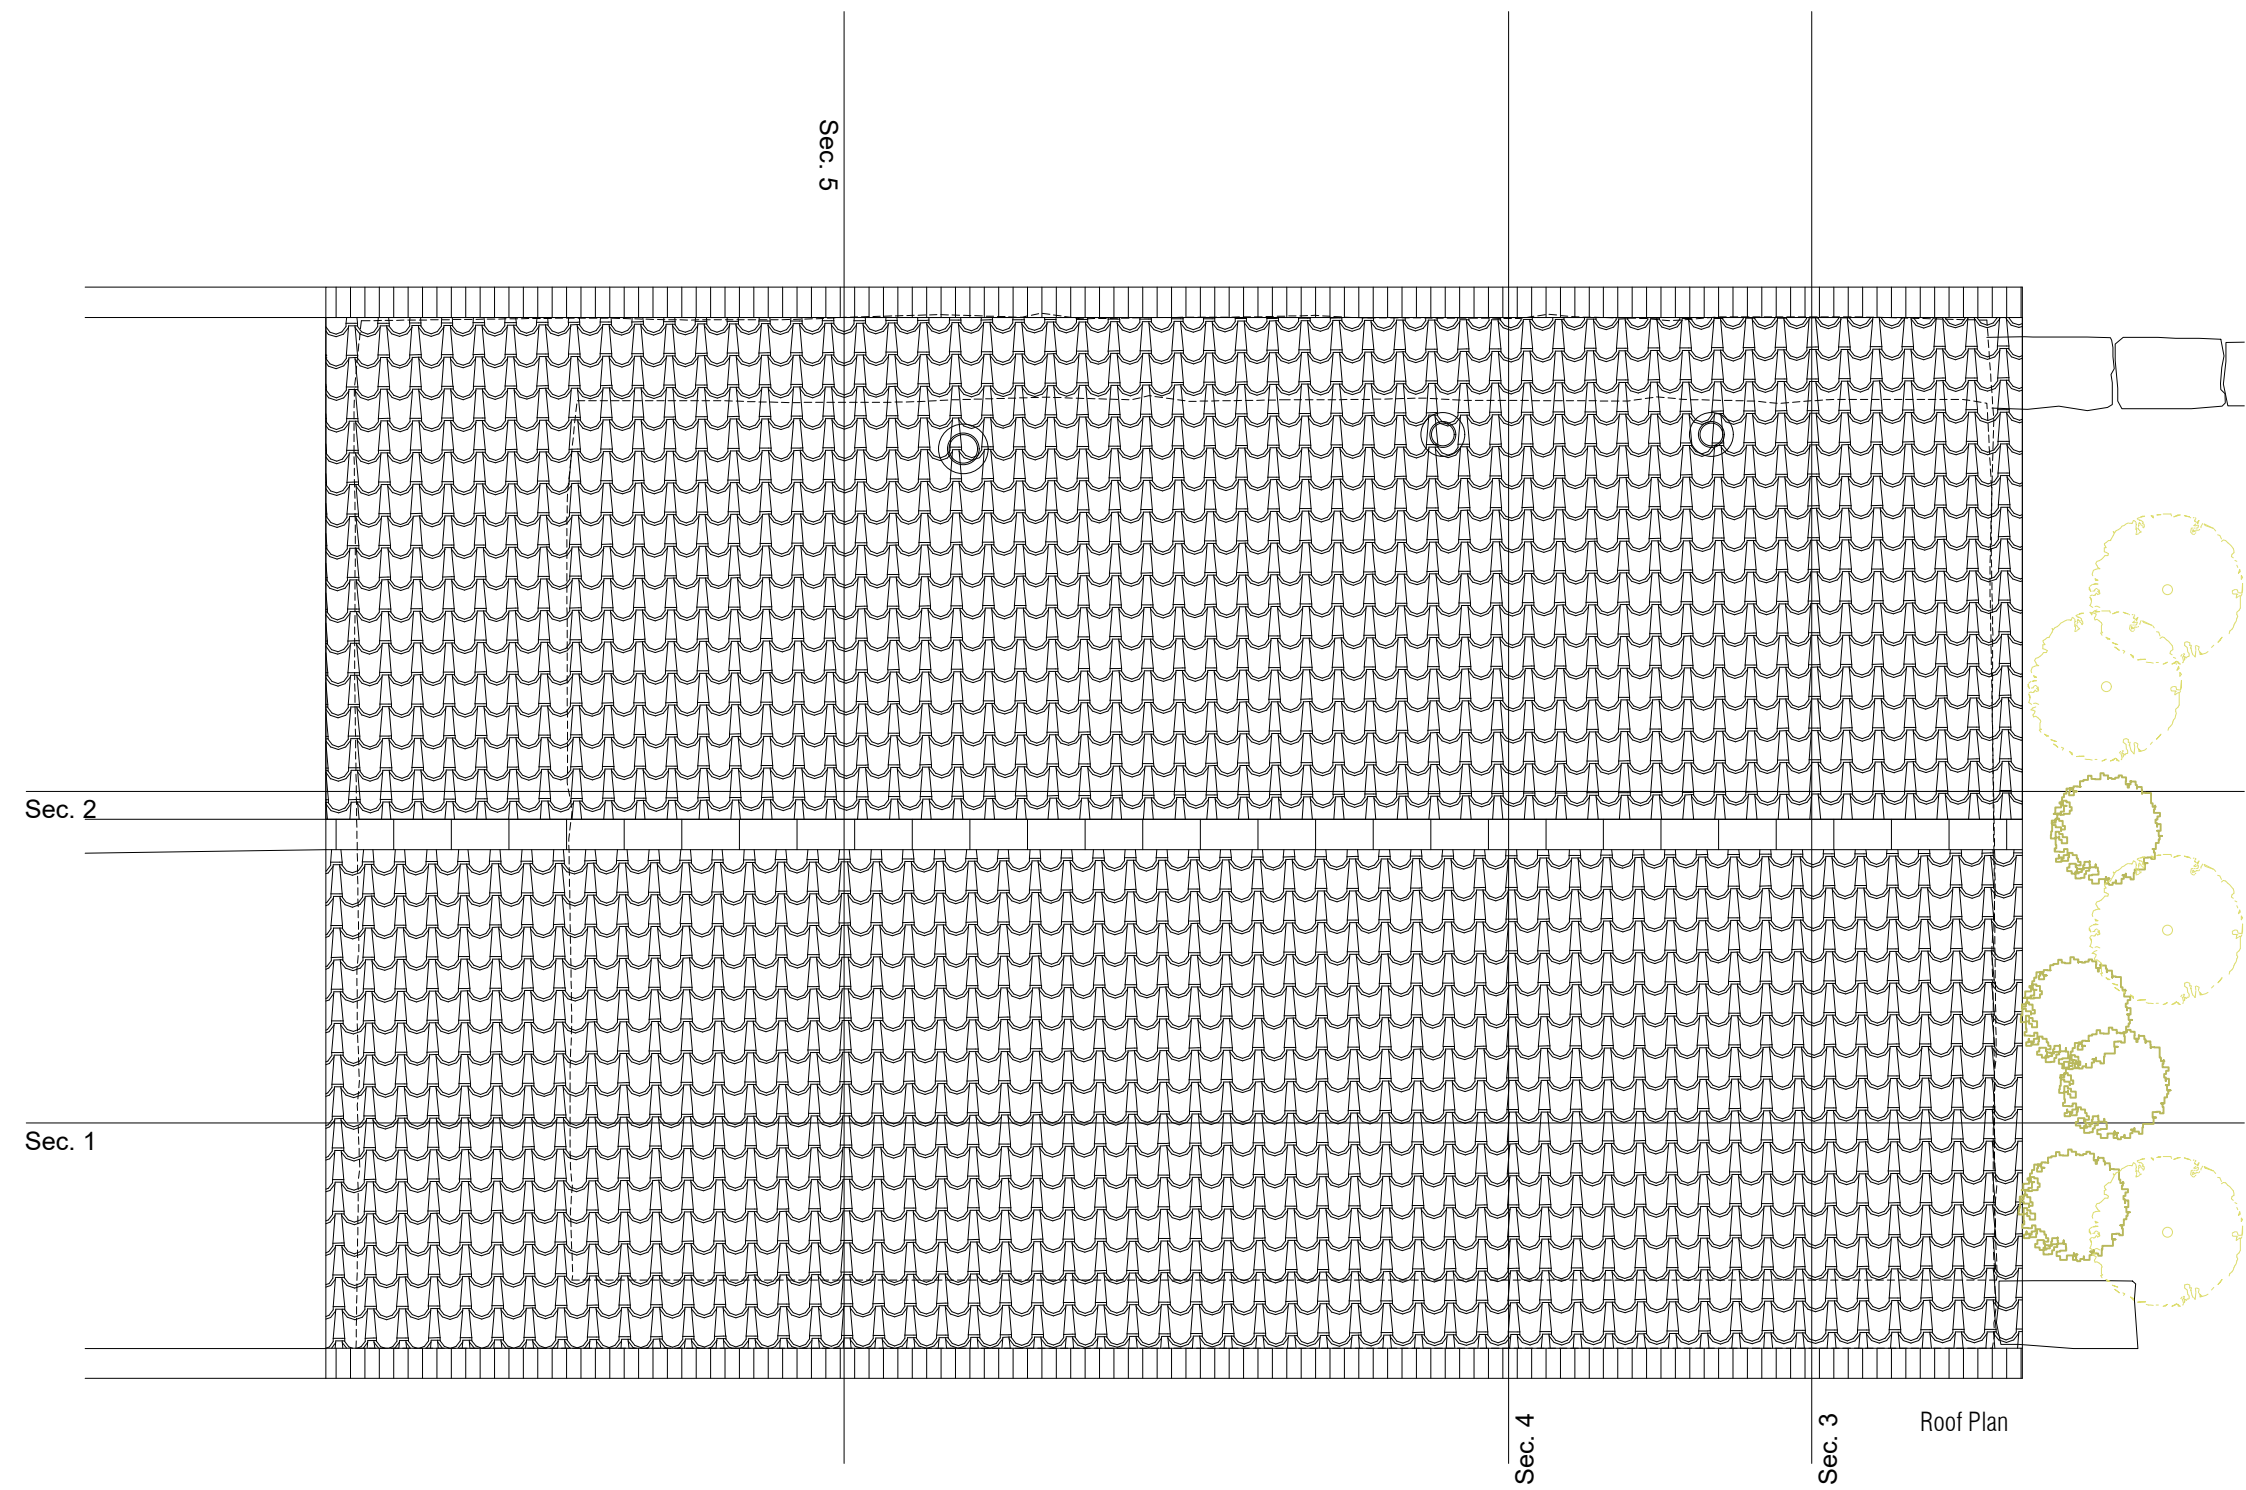

Roof Plan