


FLOOR PLAN

1 stairs 2 hallway 3 living room 4 bedroom 5 closet 6 bathroom 7 kitchen 8 porch 9 storage room

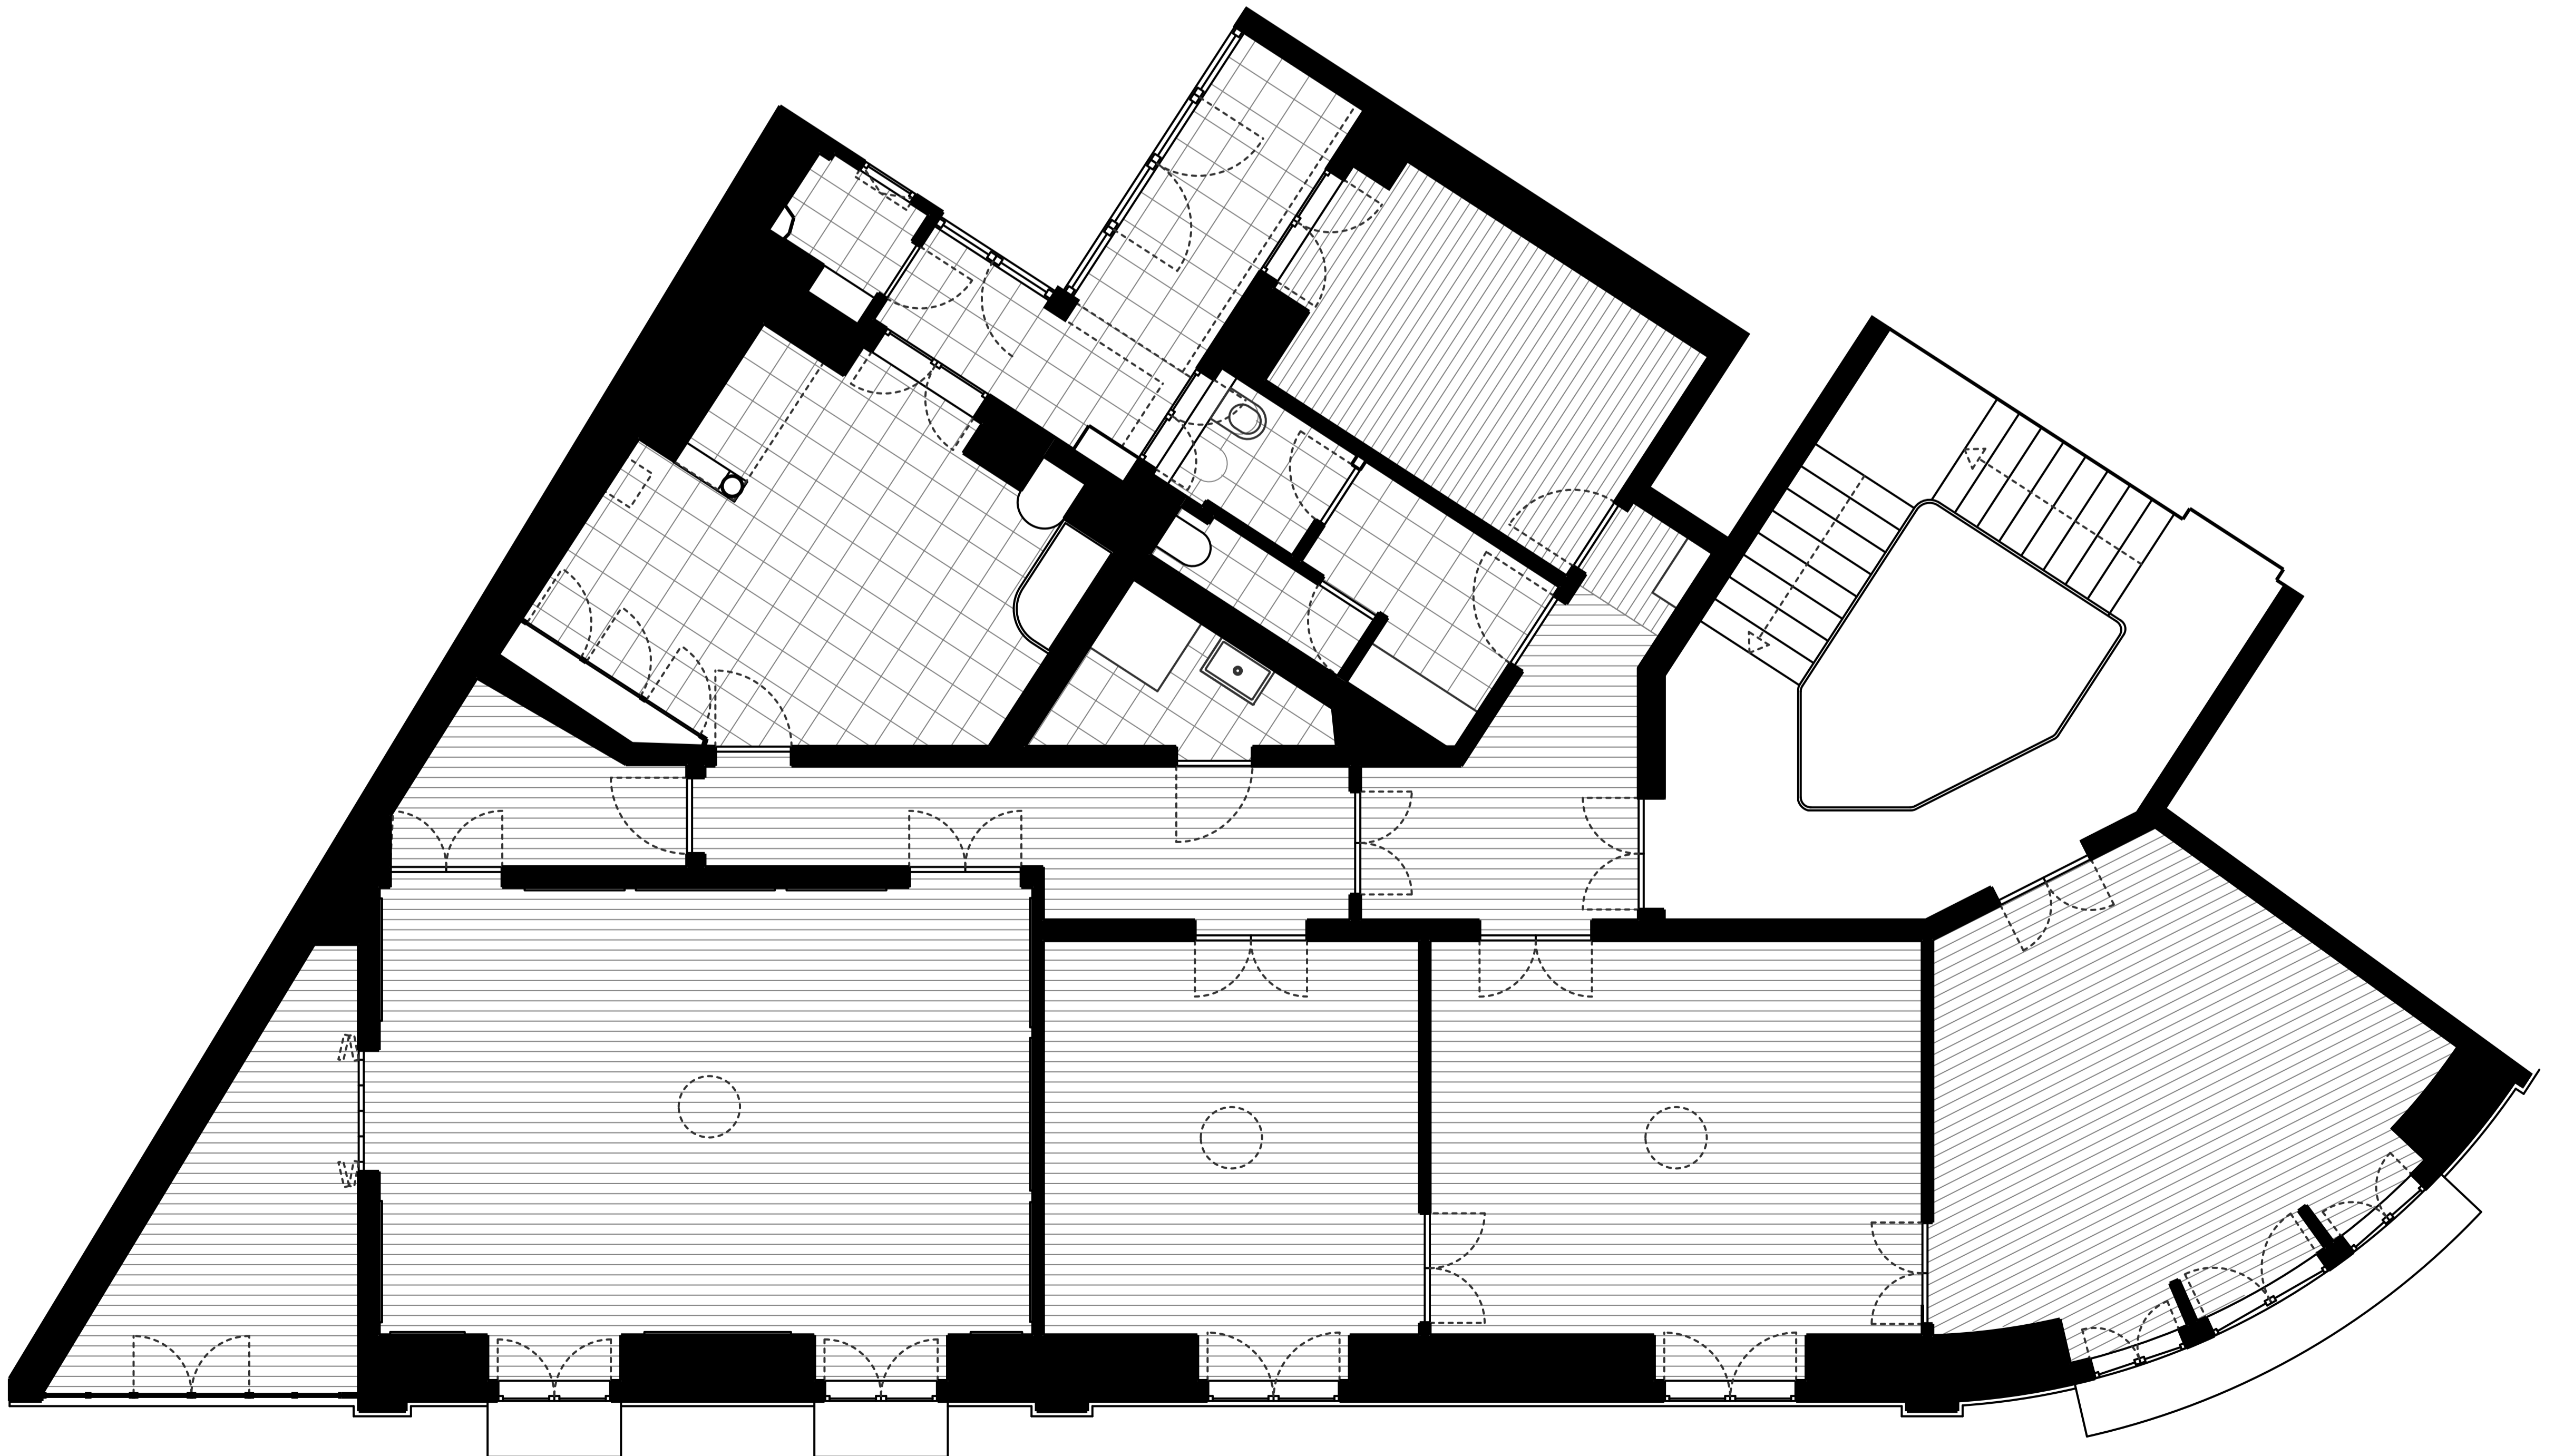

ORIGINAL FLOOR PLAN