


PLANTA PISO -01

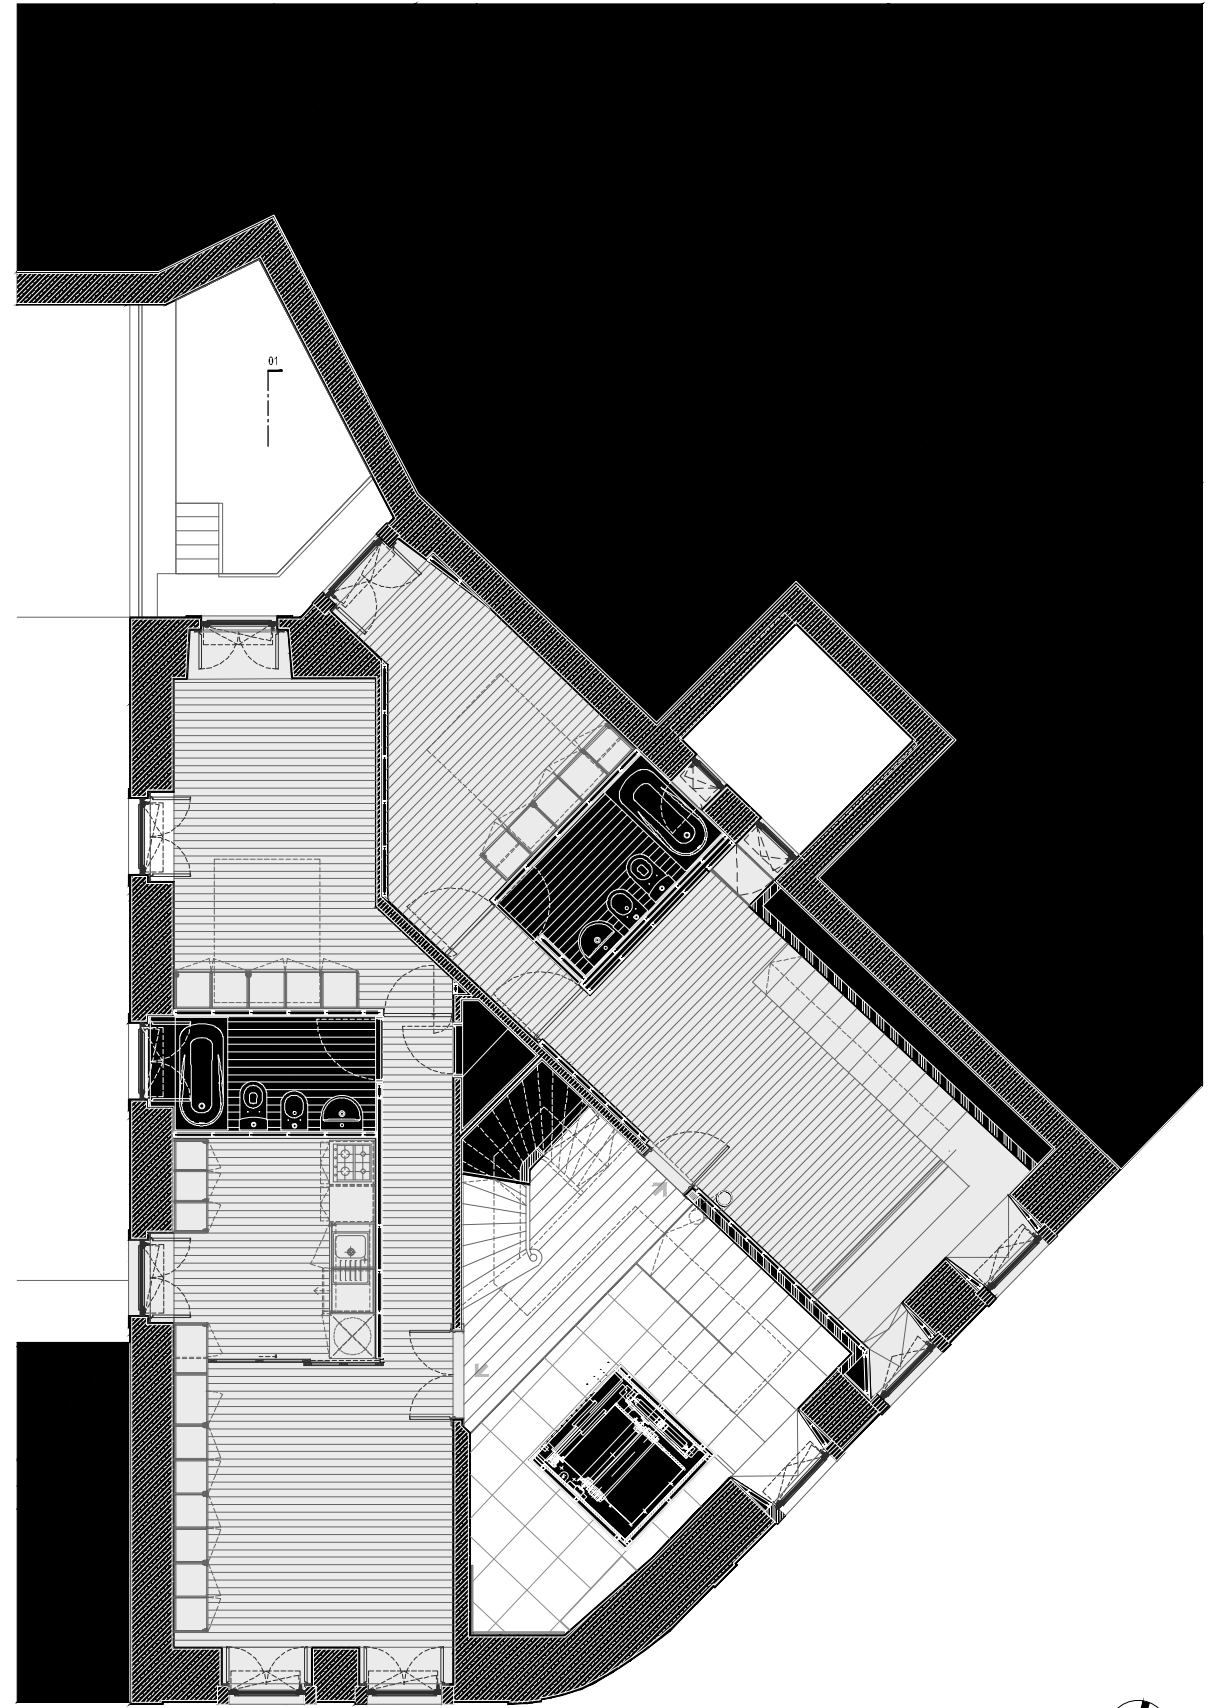

0 1 3 5m



PLANTA PISO 00



0 1 3 5m