



CORTE 4

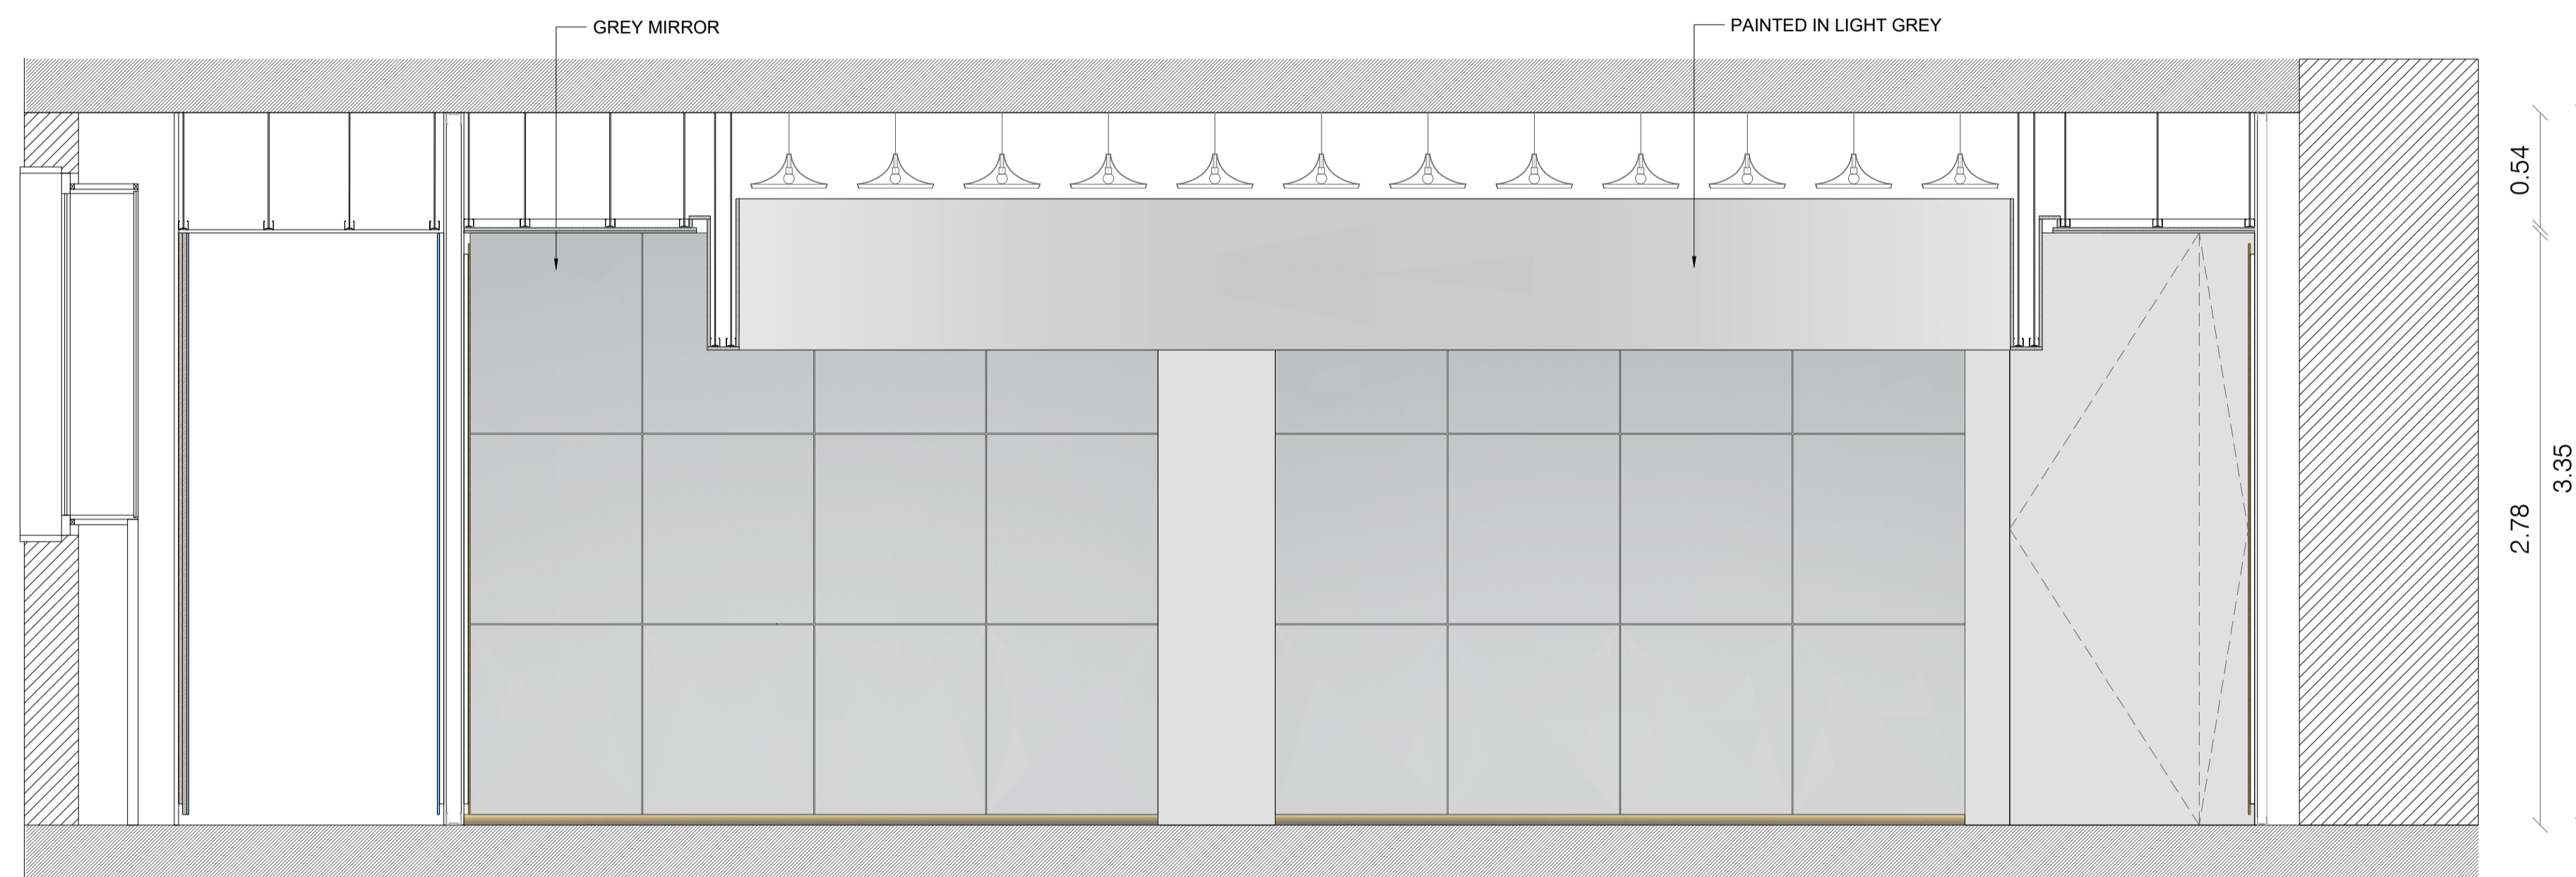


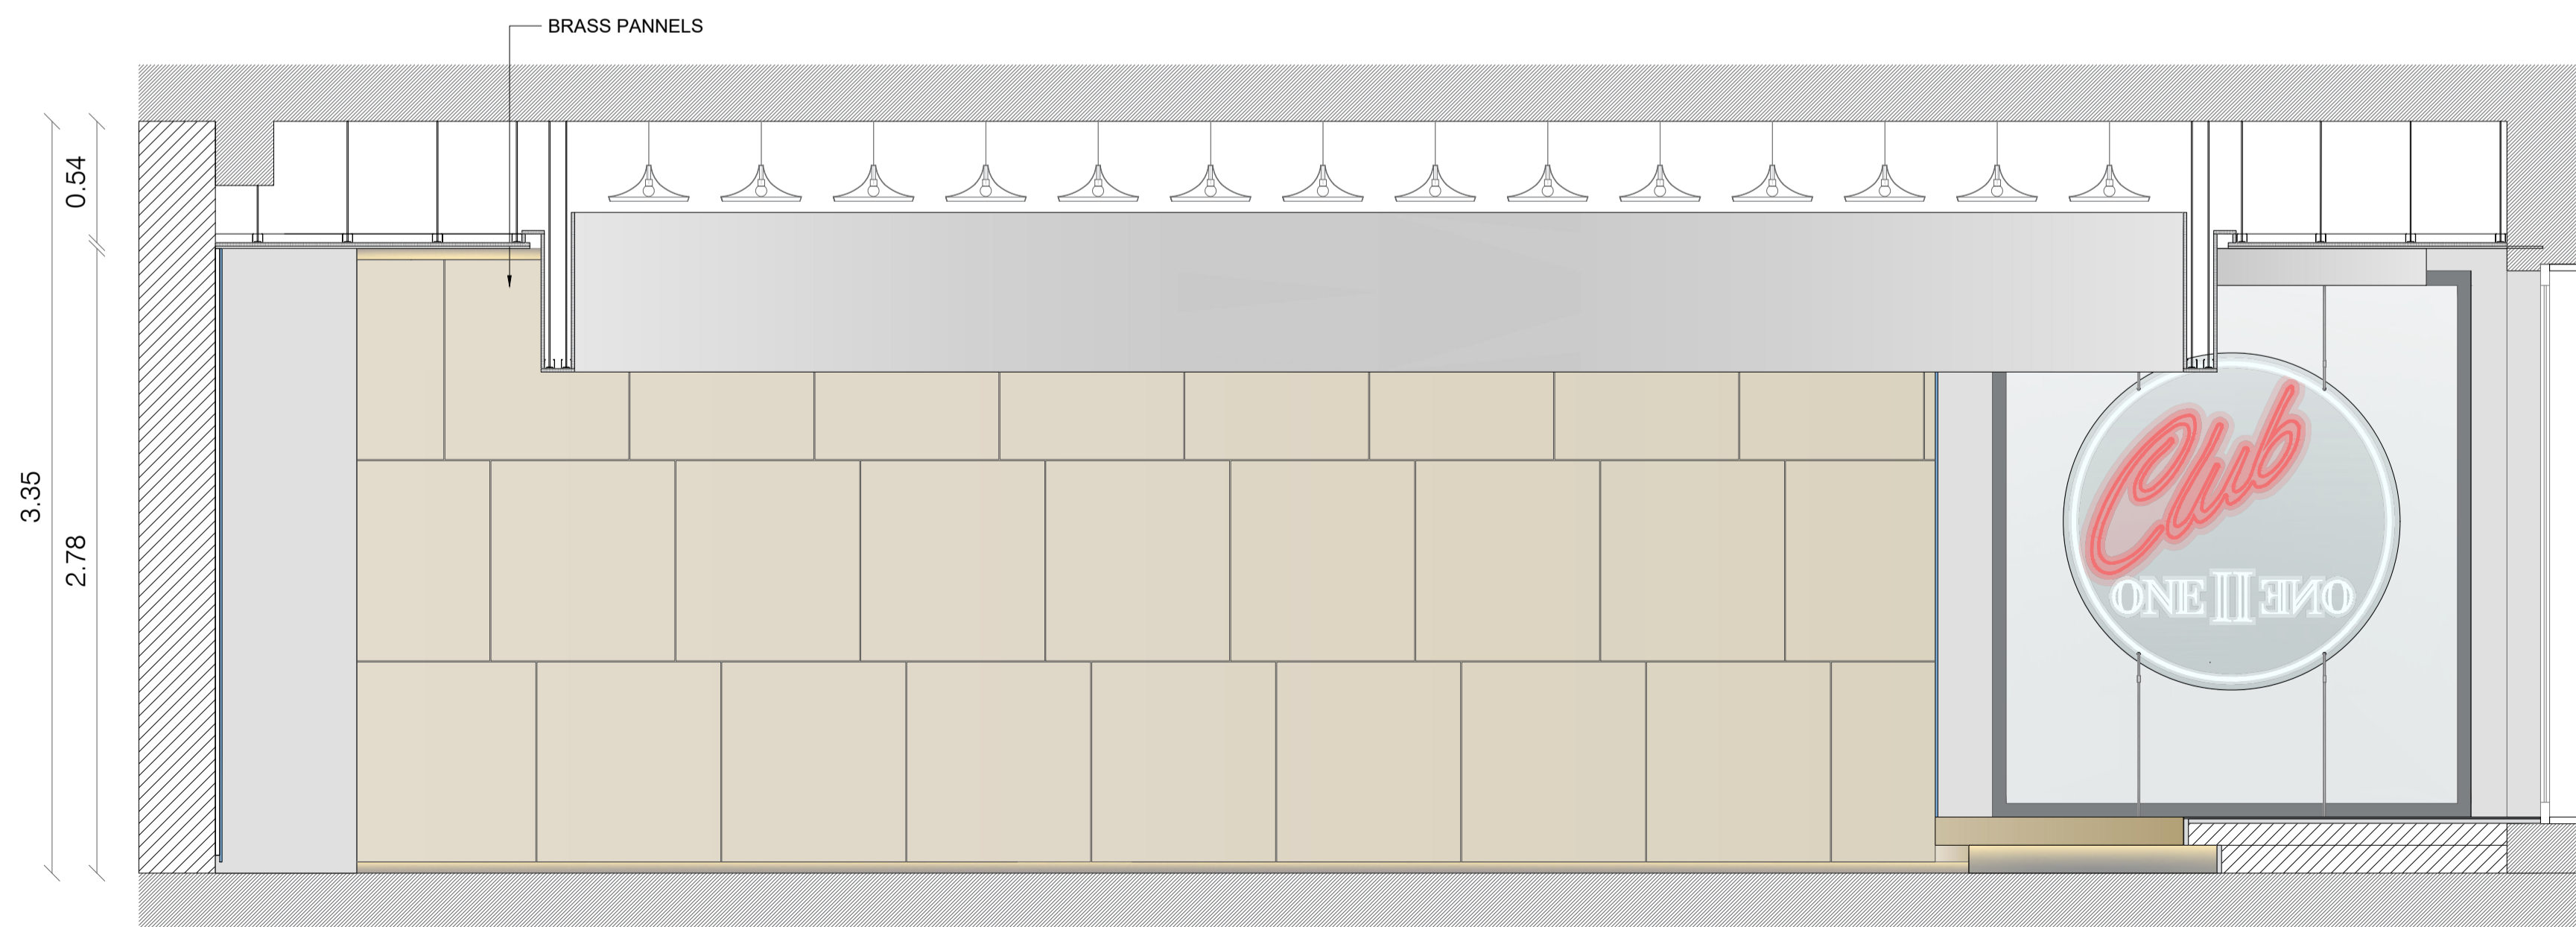




CORTE 5






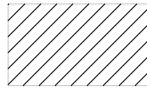



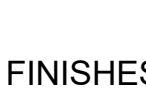

CORTE 6

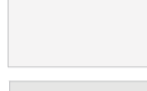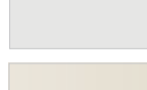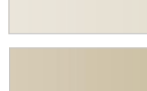WALLS:

-  BRICK WALL
-  CONCRETE WALL
-  MDF
-  GYPSUM BOARD
-  MIRROR OR GLASS
-  BRASS

FINISHES

-  TILES
-  RUBBER FLOOR (BLACK)
-  BRASS (FLOOR)
-  BRASS PANNELS
-  GREY MIRROR
-  CLEAR MIRROR
-  LACQUERED LIGHT GREY
-  LACQUERED DARK GREY
-  STONE