


Upper Floor Plan



Ground Floor Plan

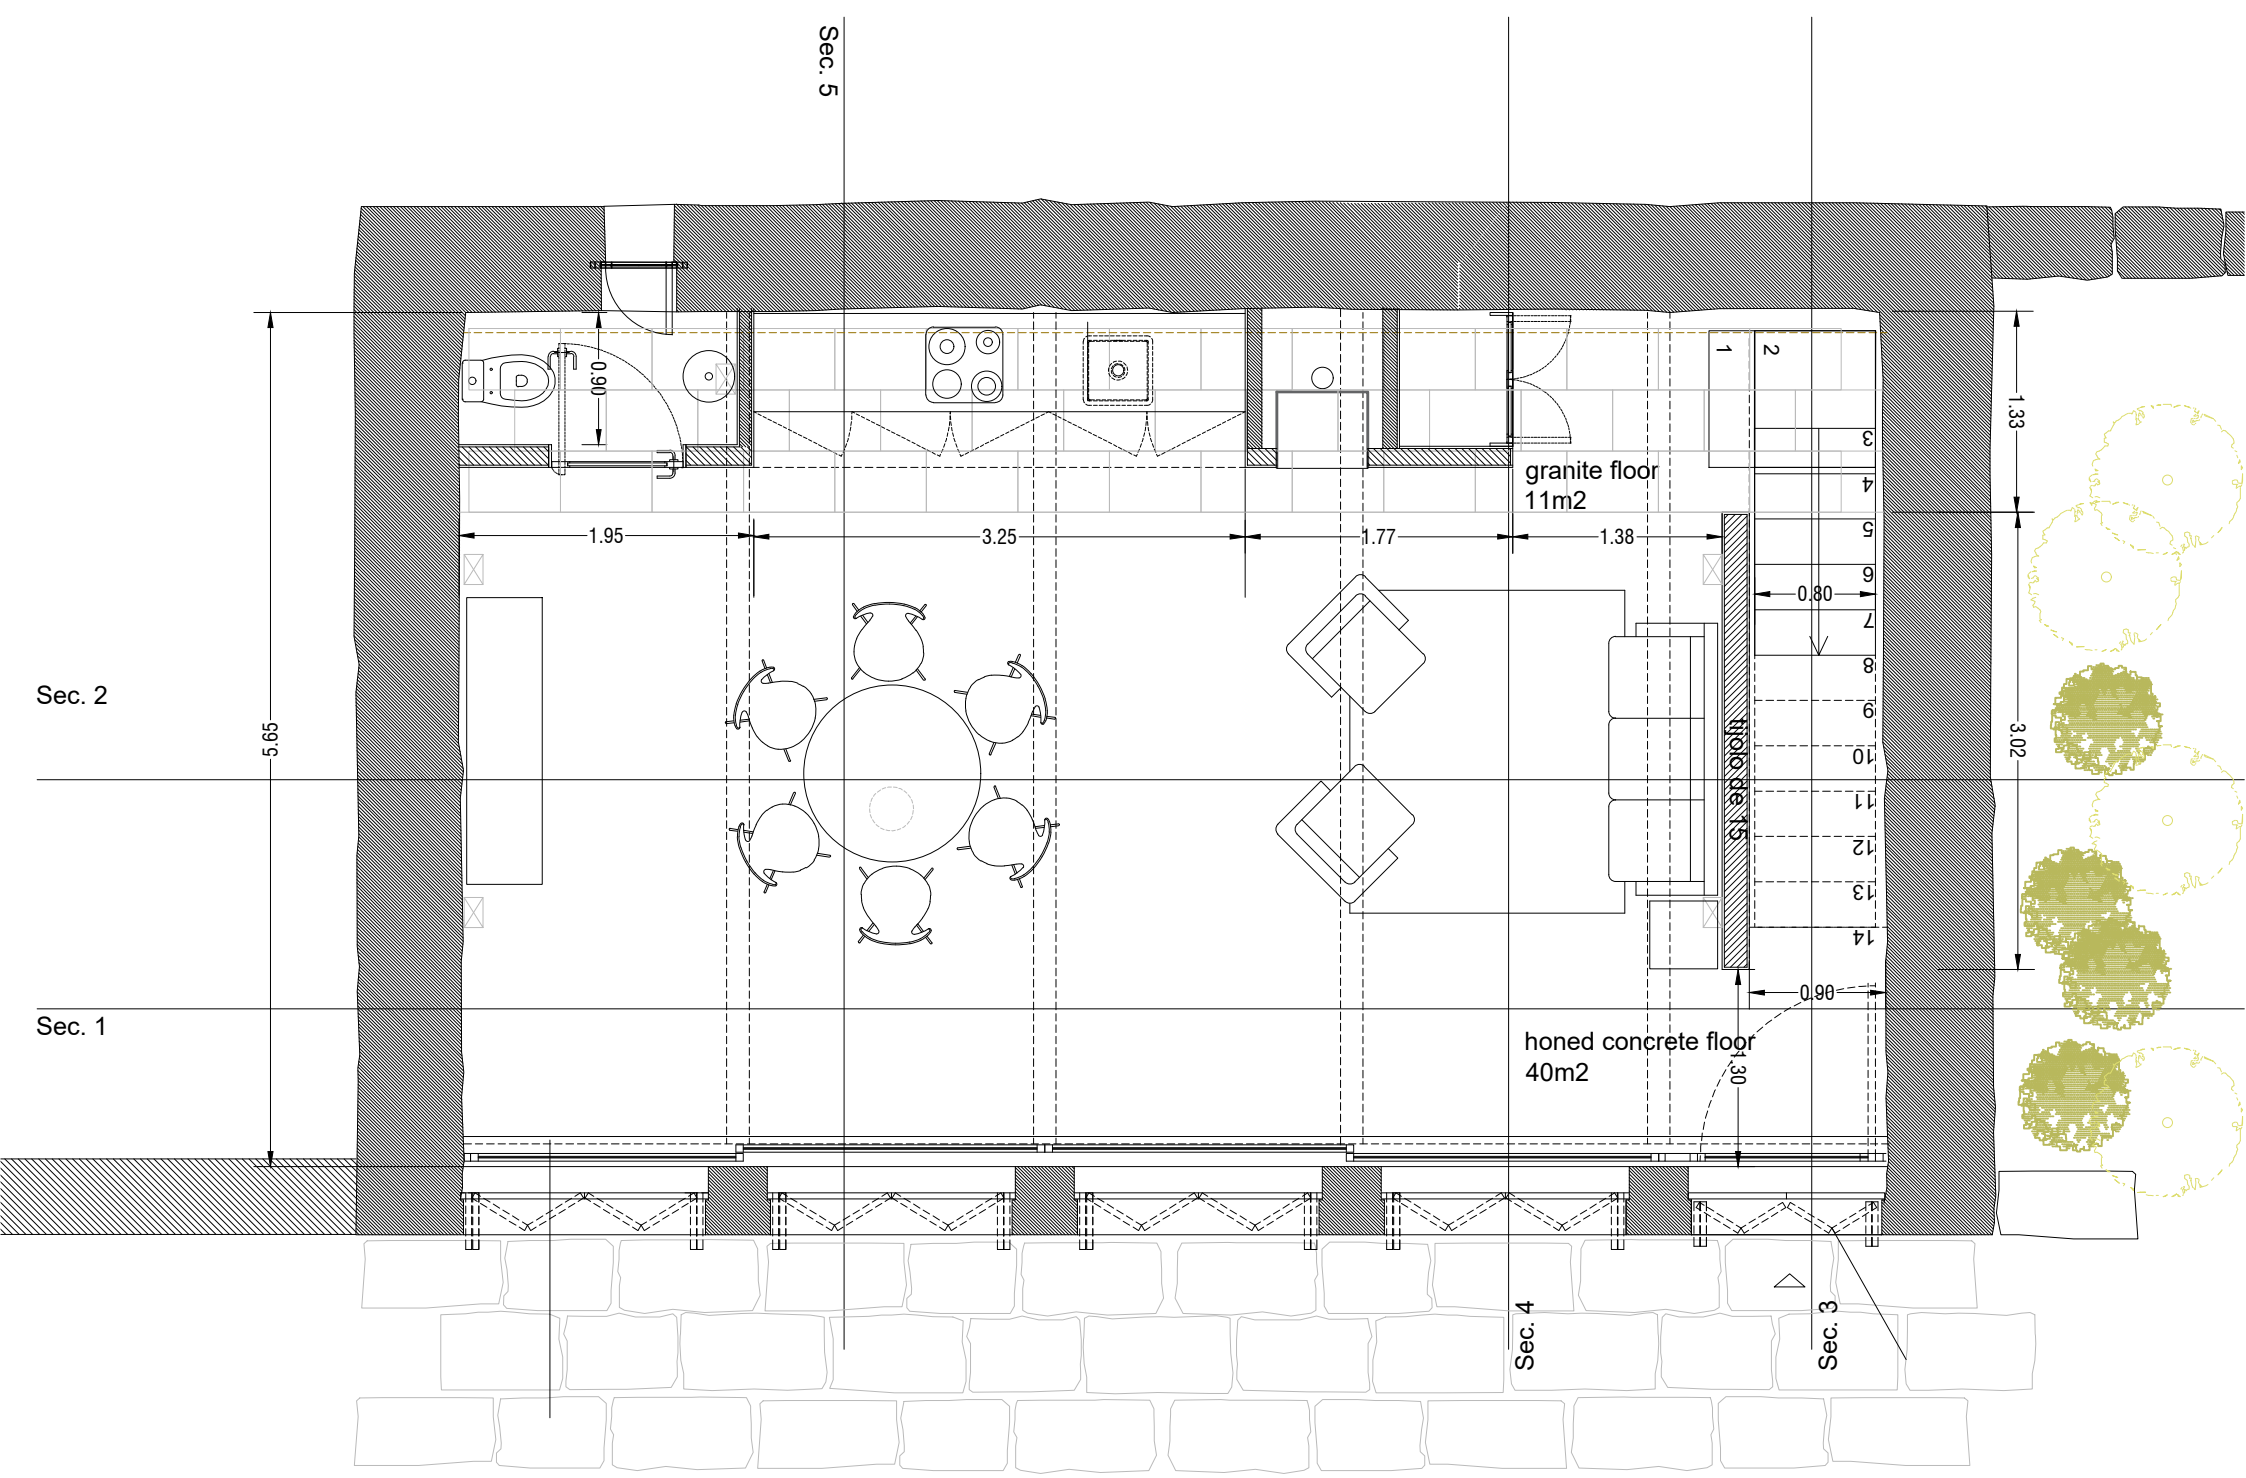