

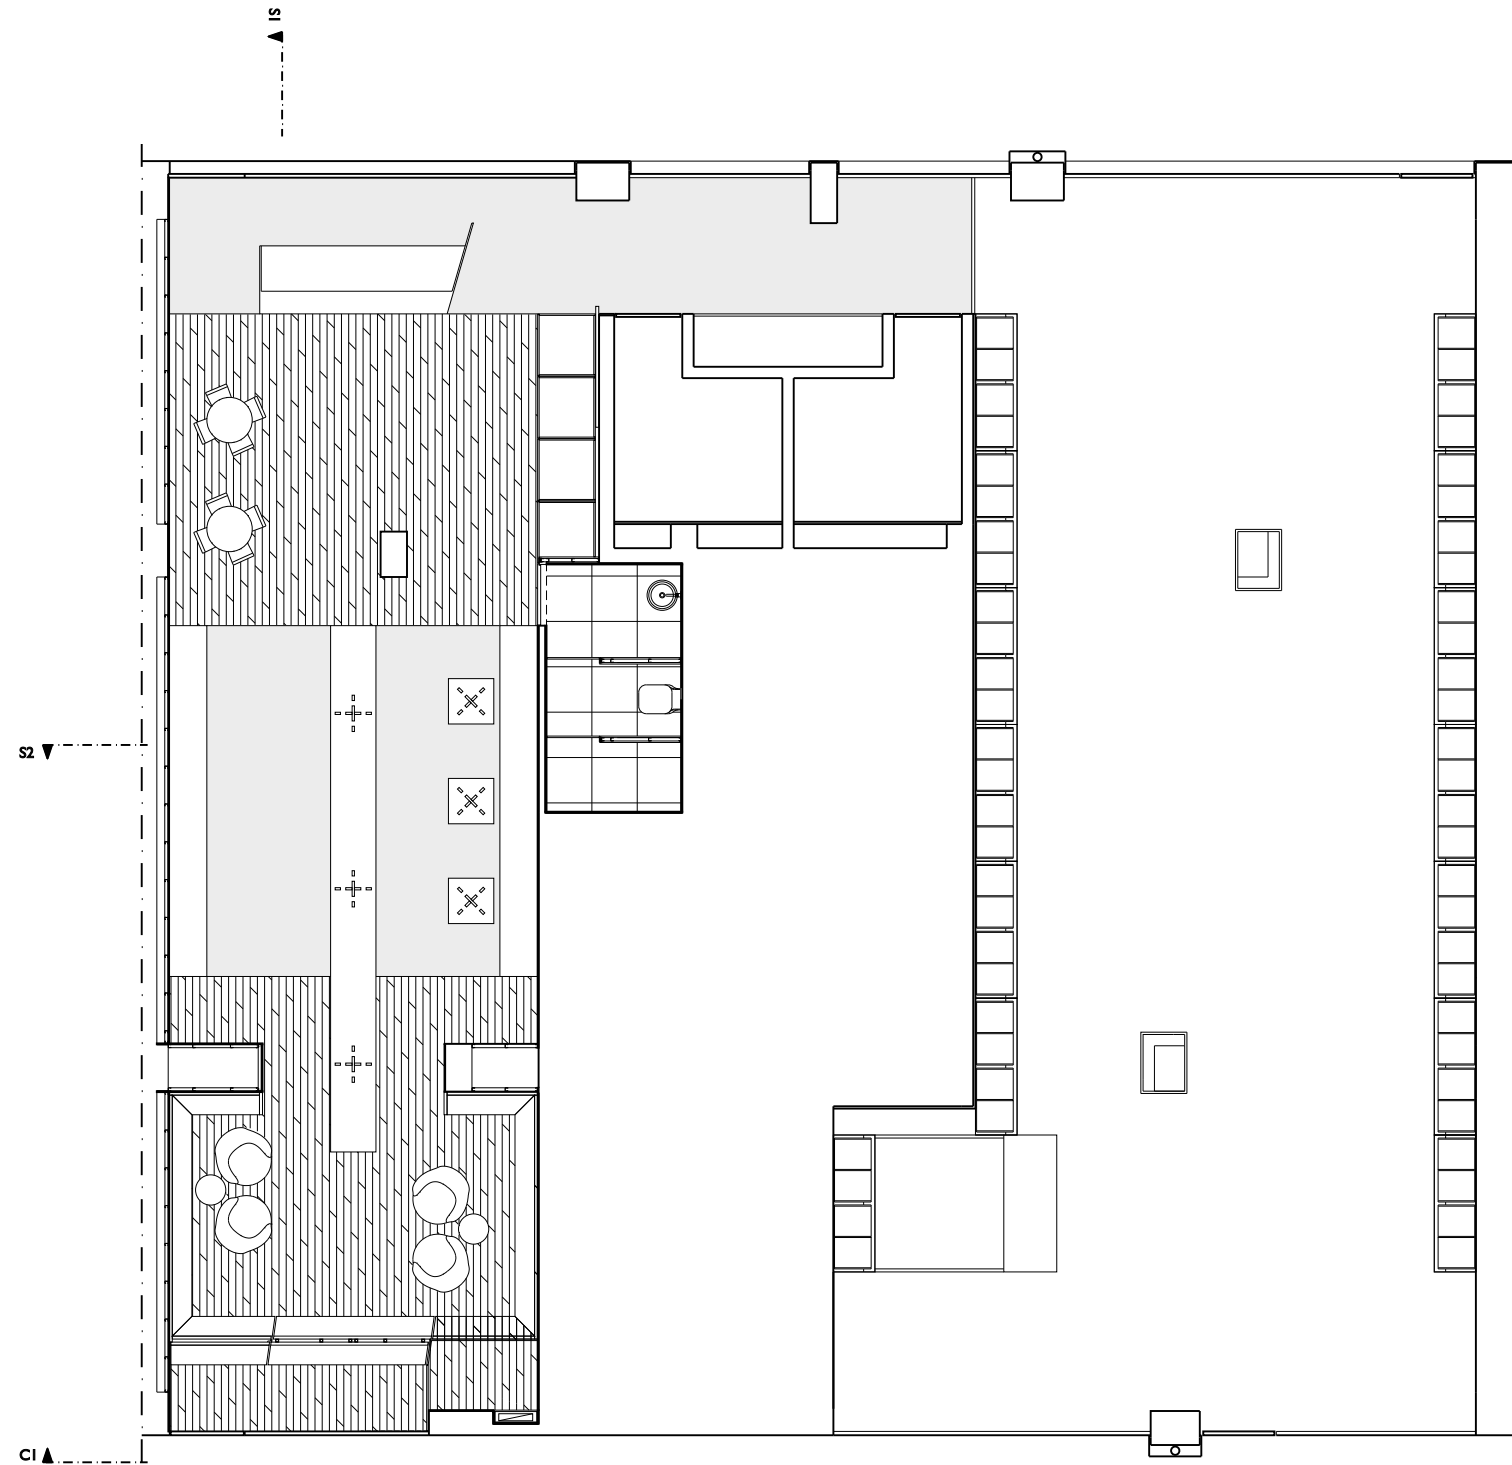
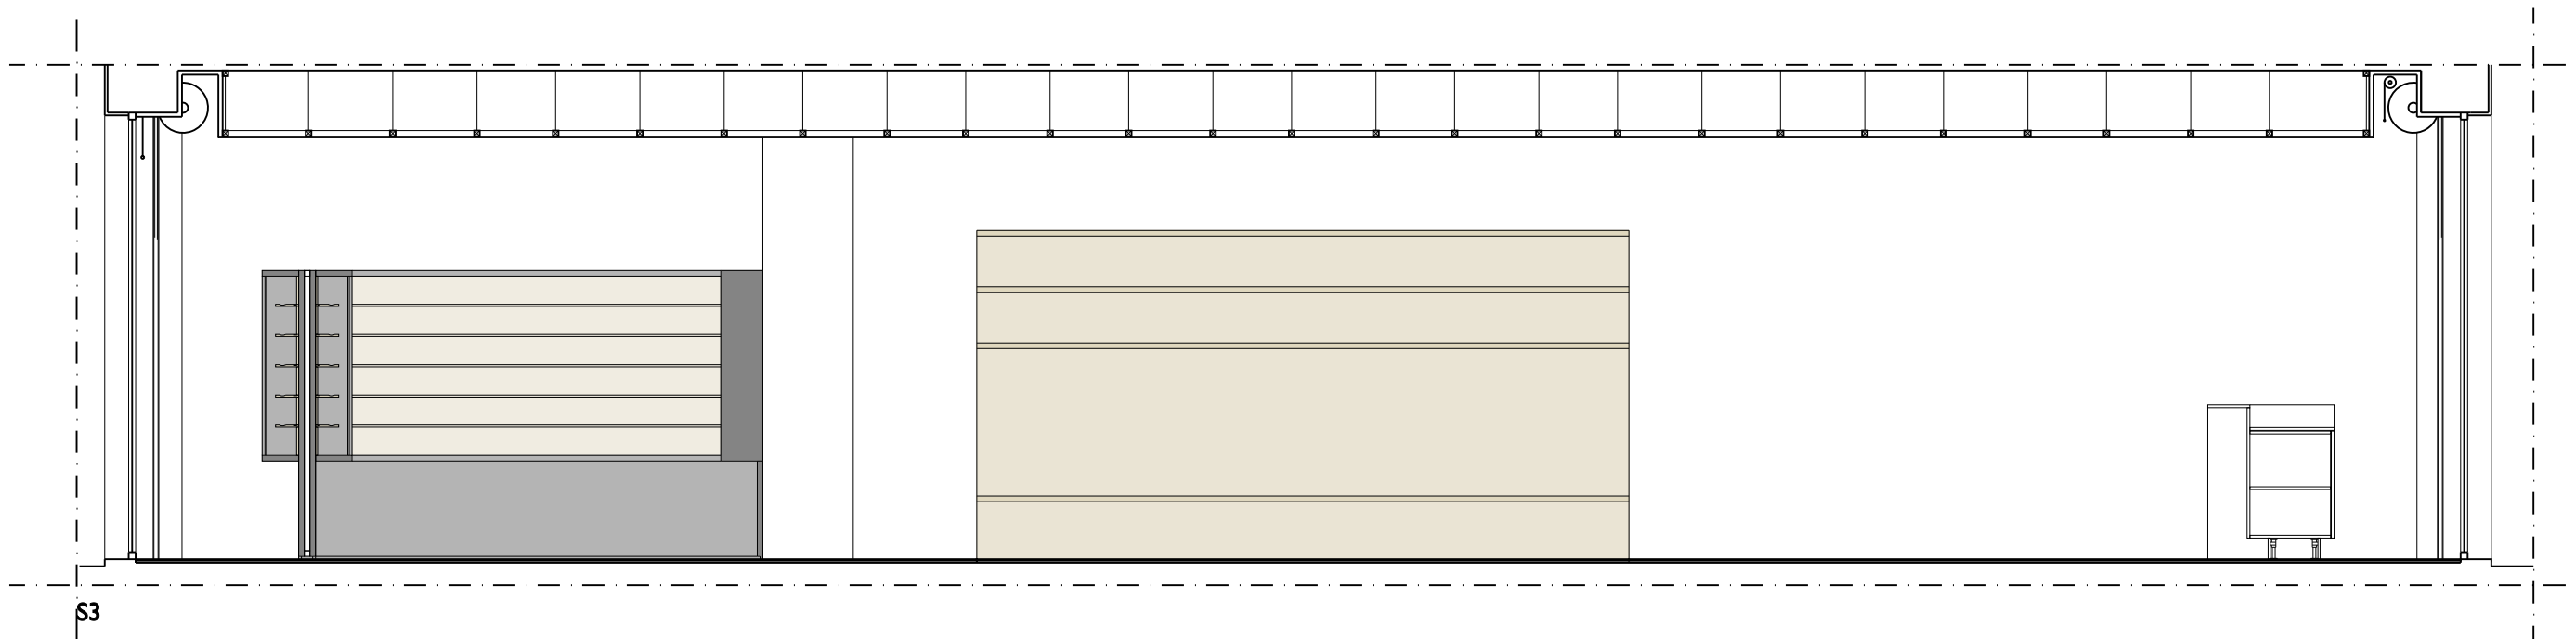


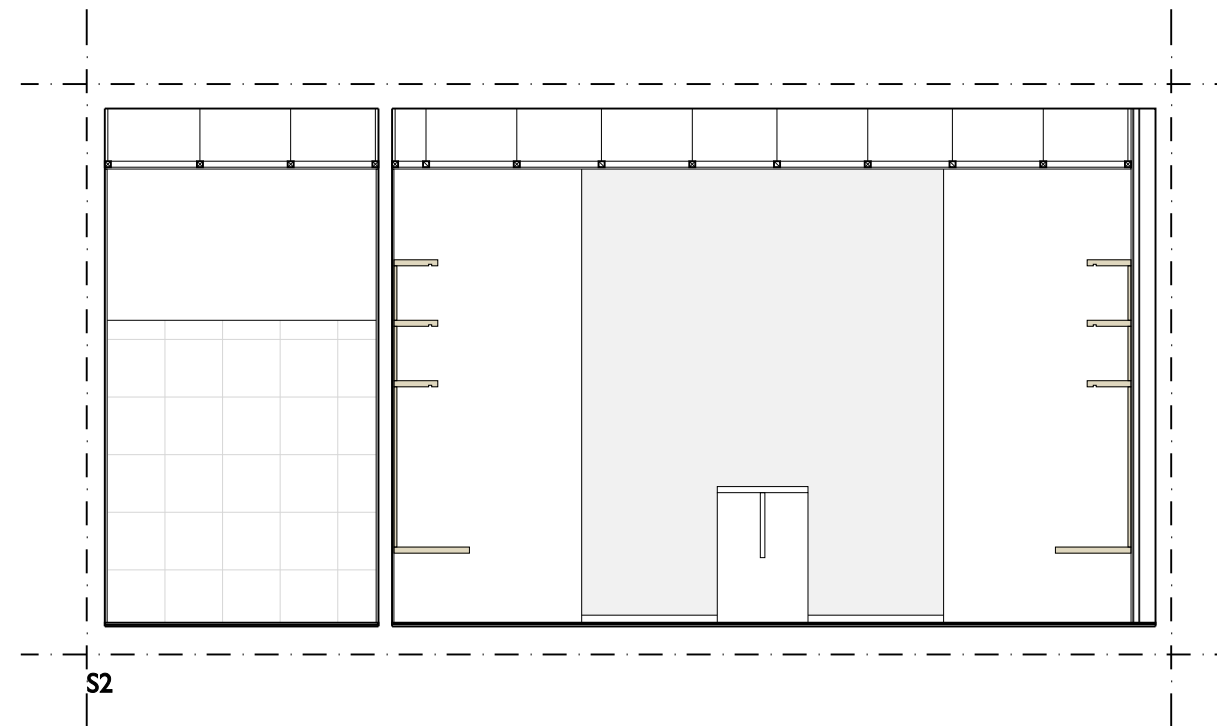



FLOOR PLAN



0 1m 2m 5m

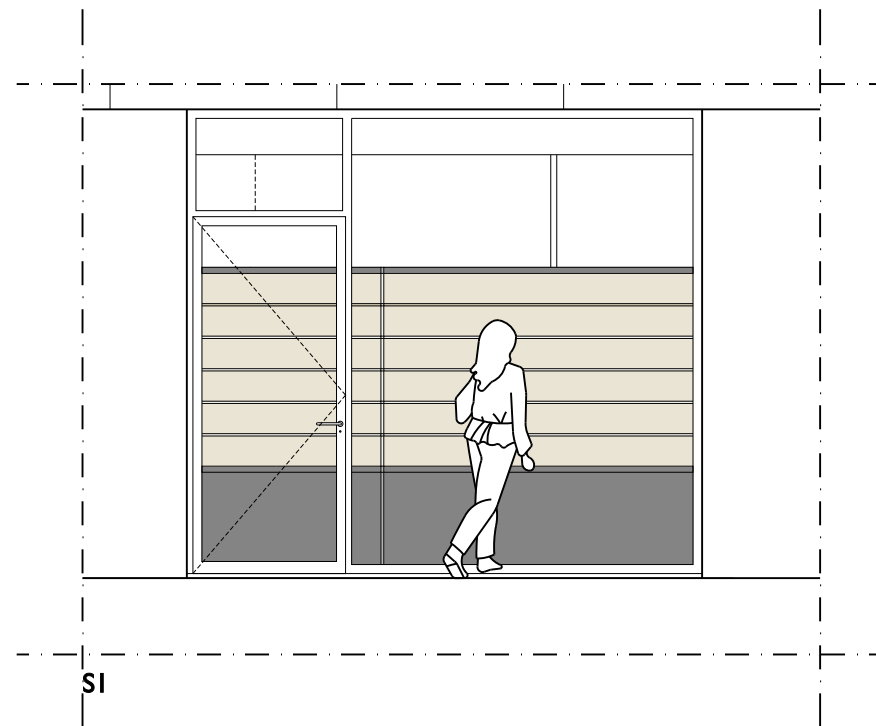

SECTIONS


0 1m 2.5m

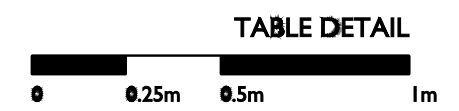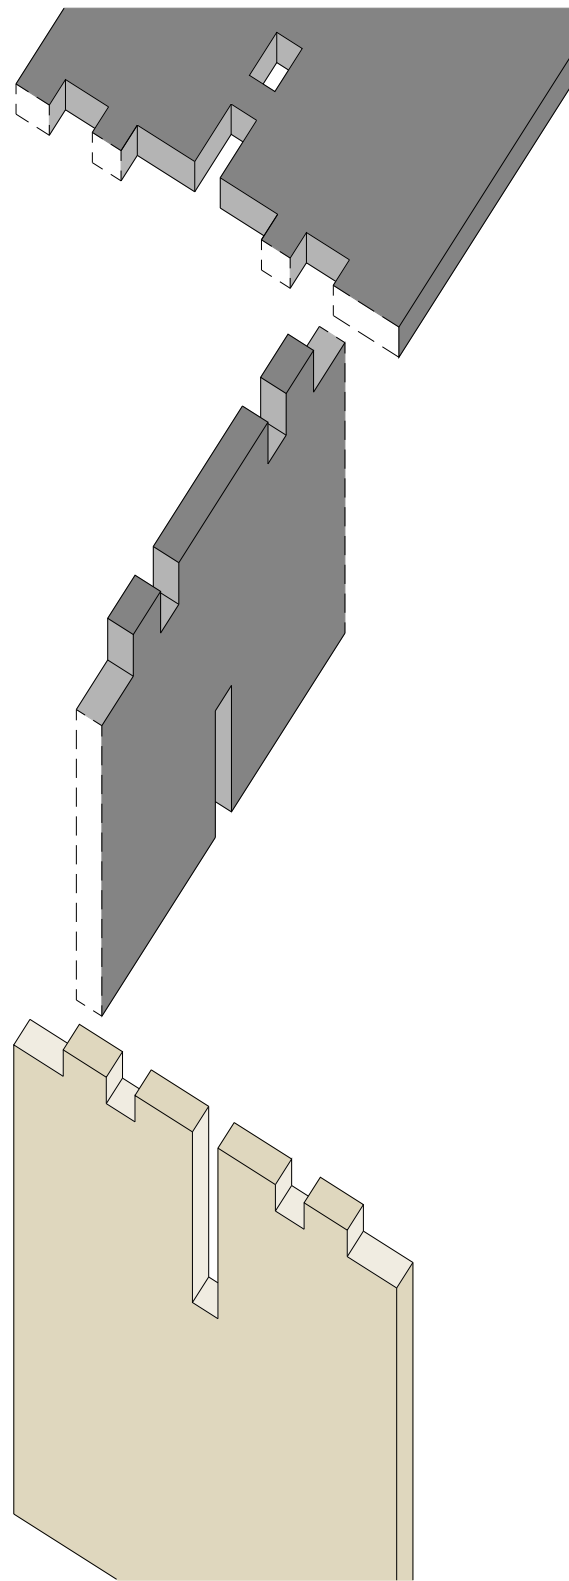


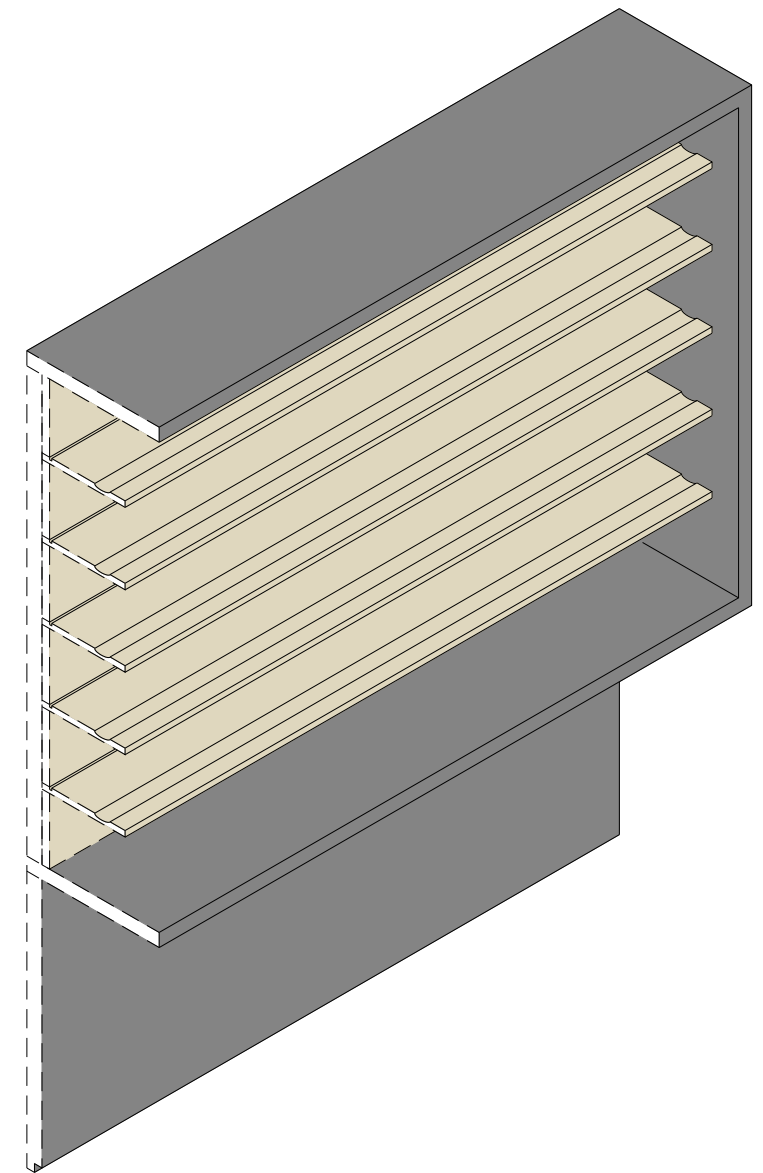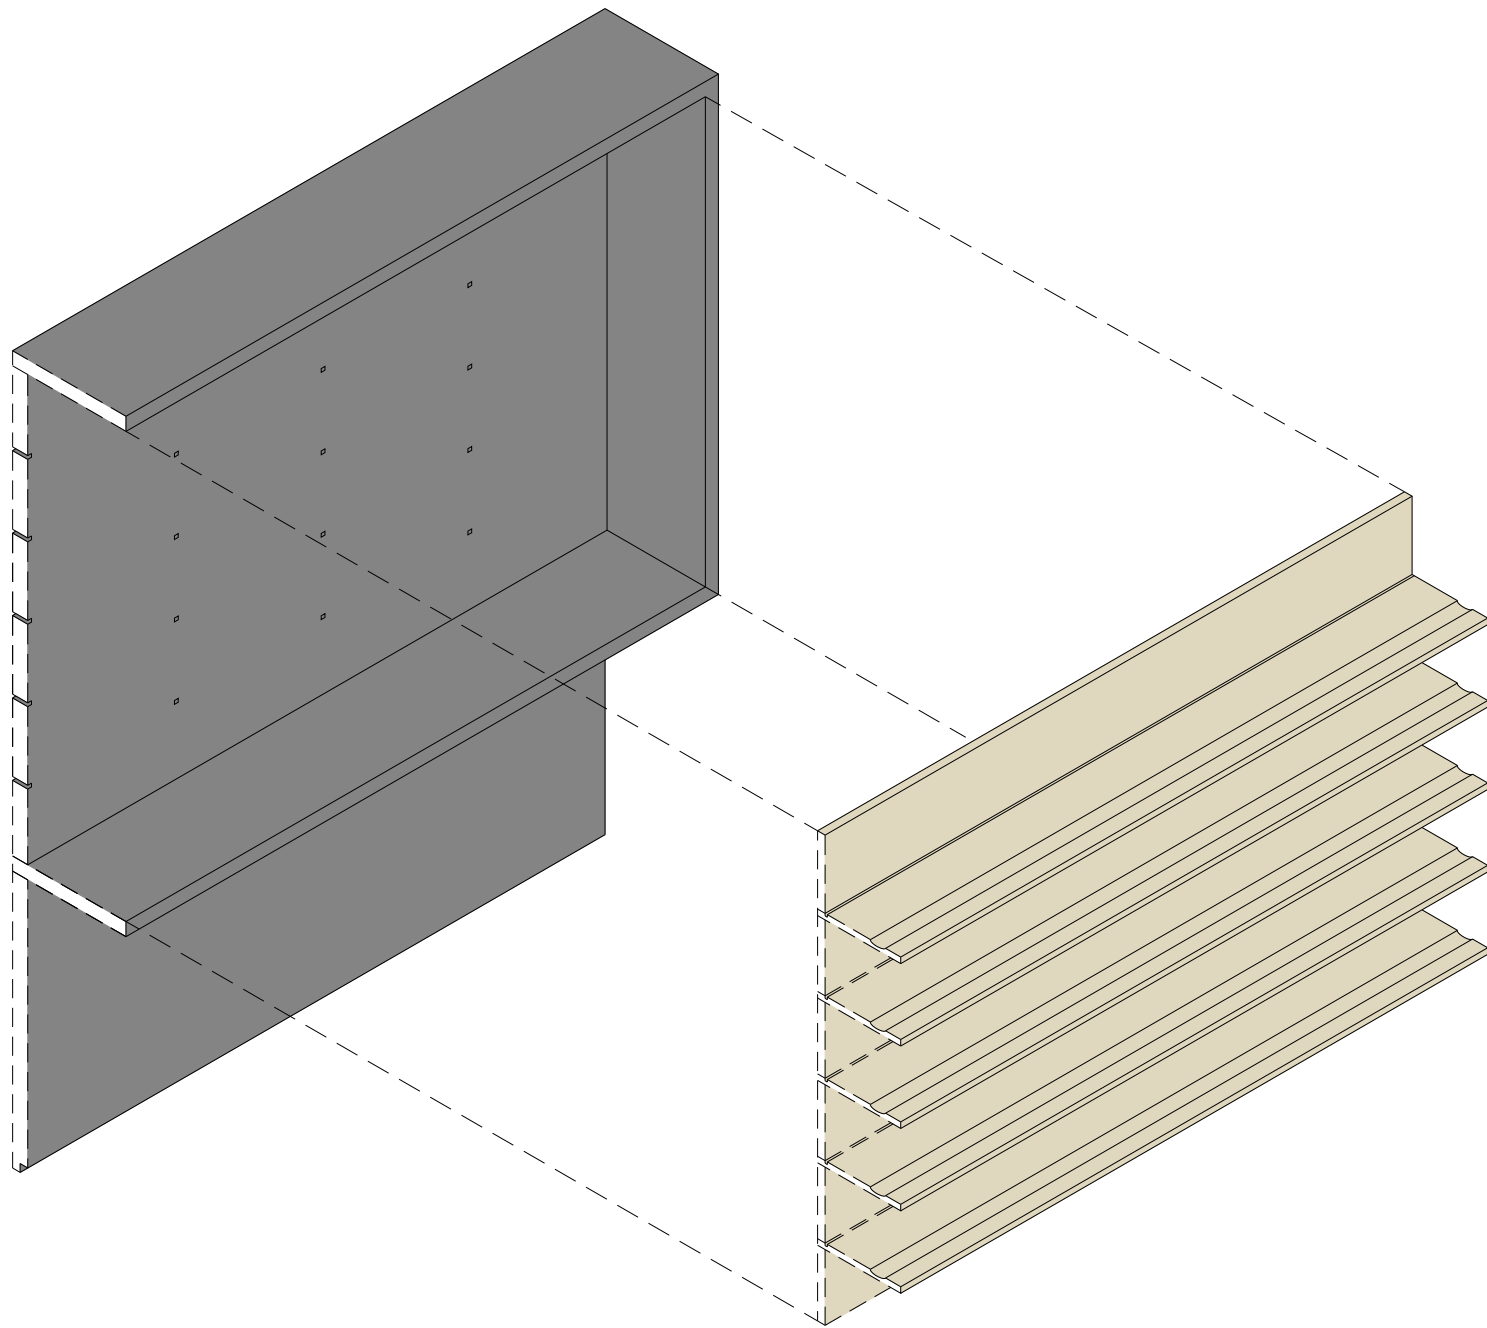

DISPLAY DETAIL

0 0.25m 0.5m 1m


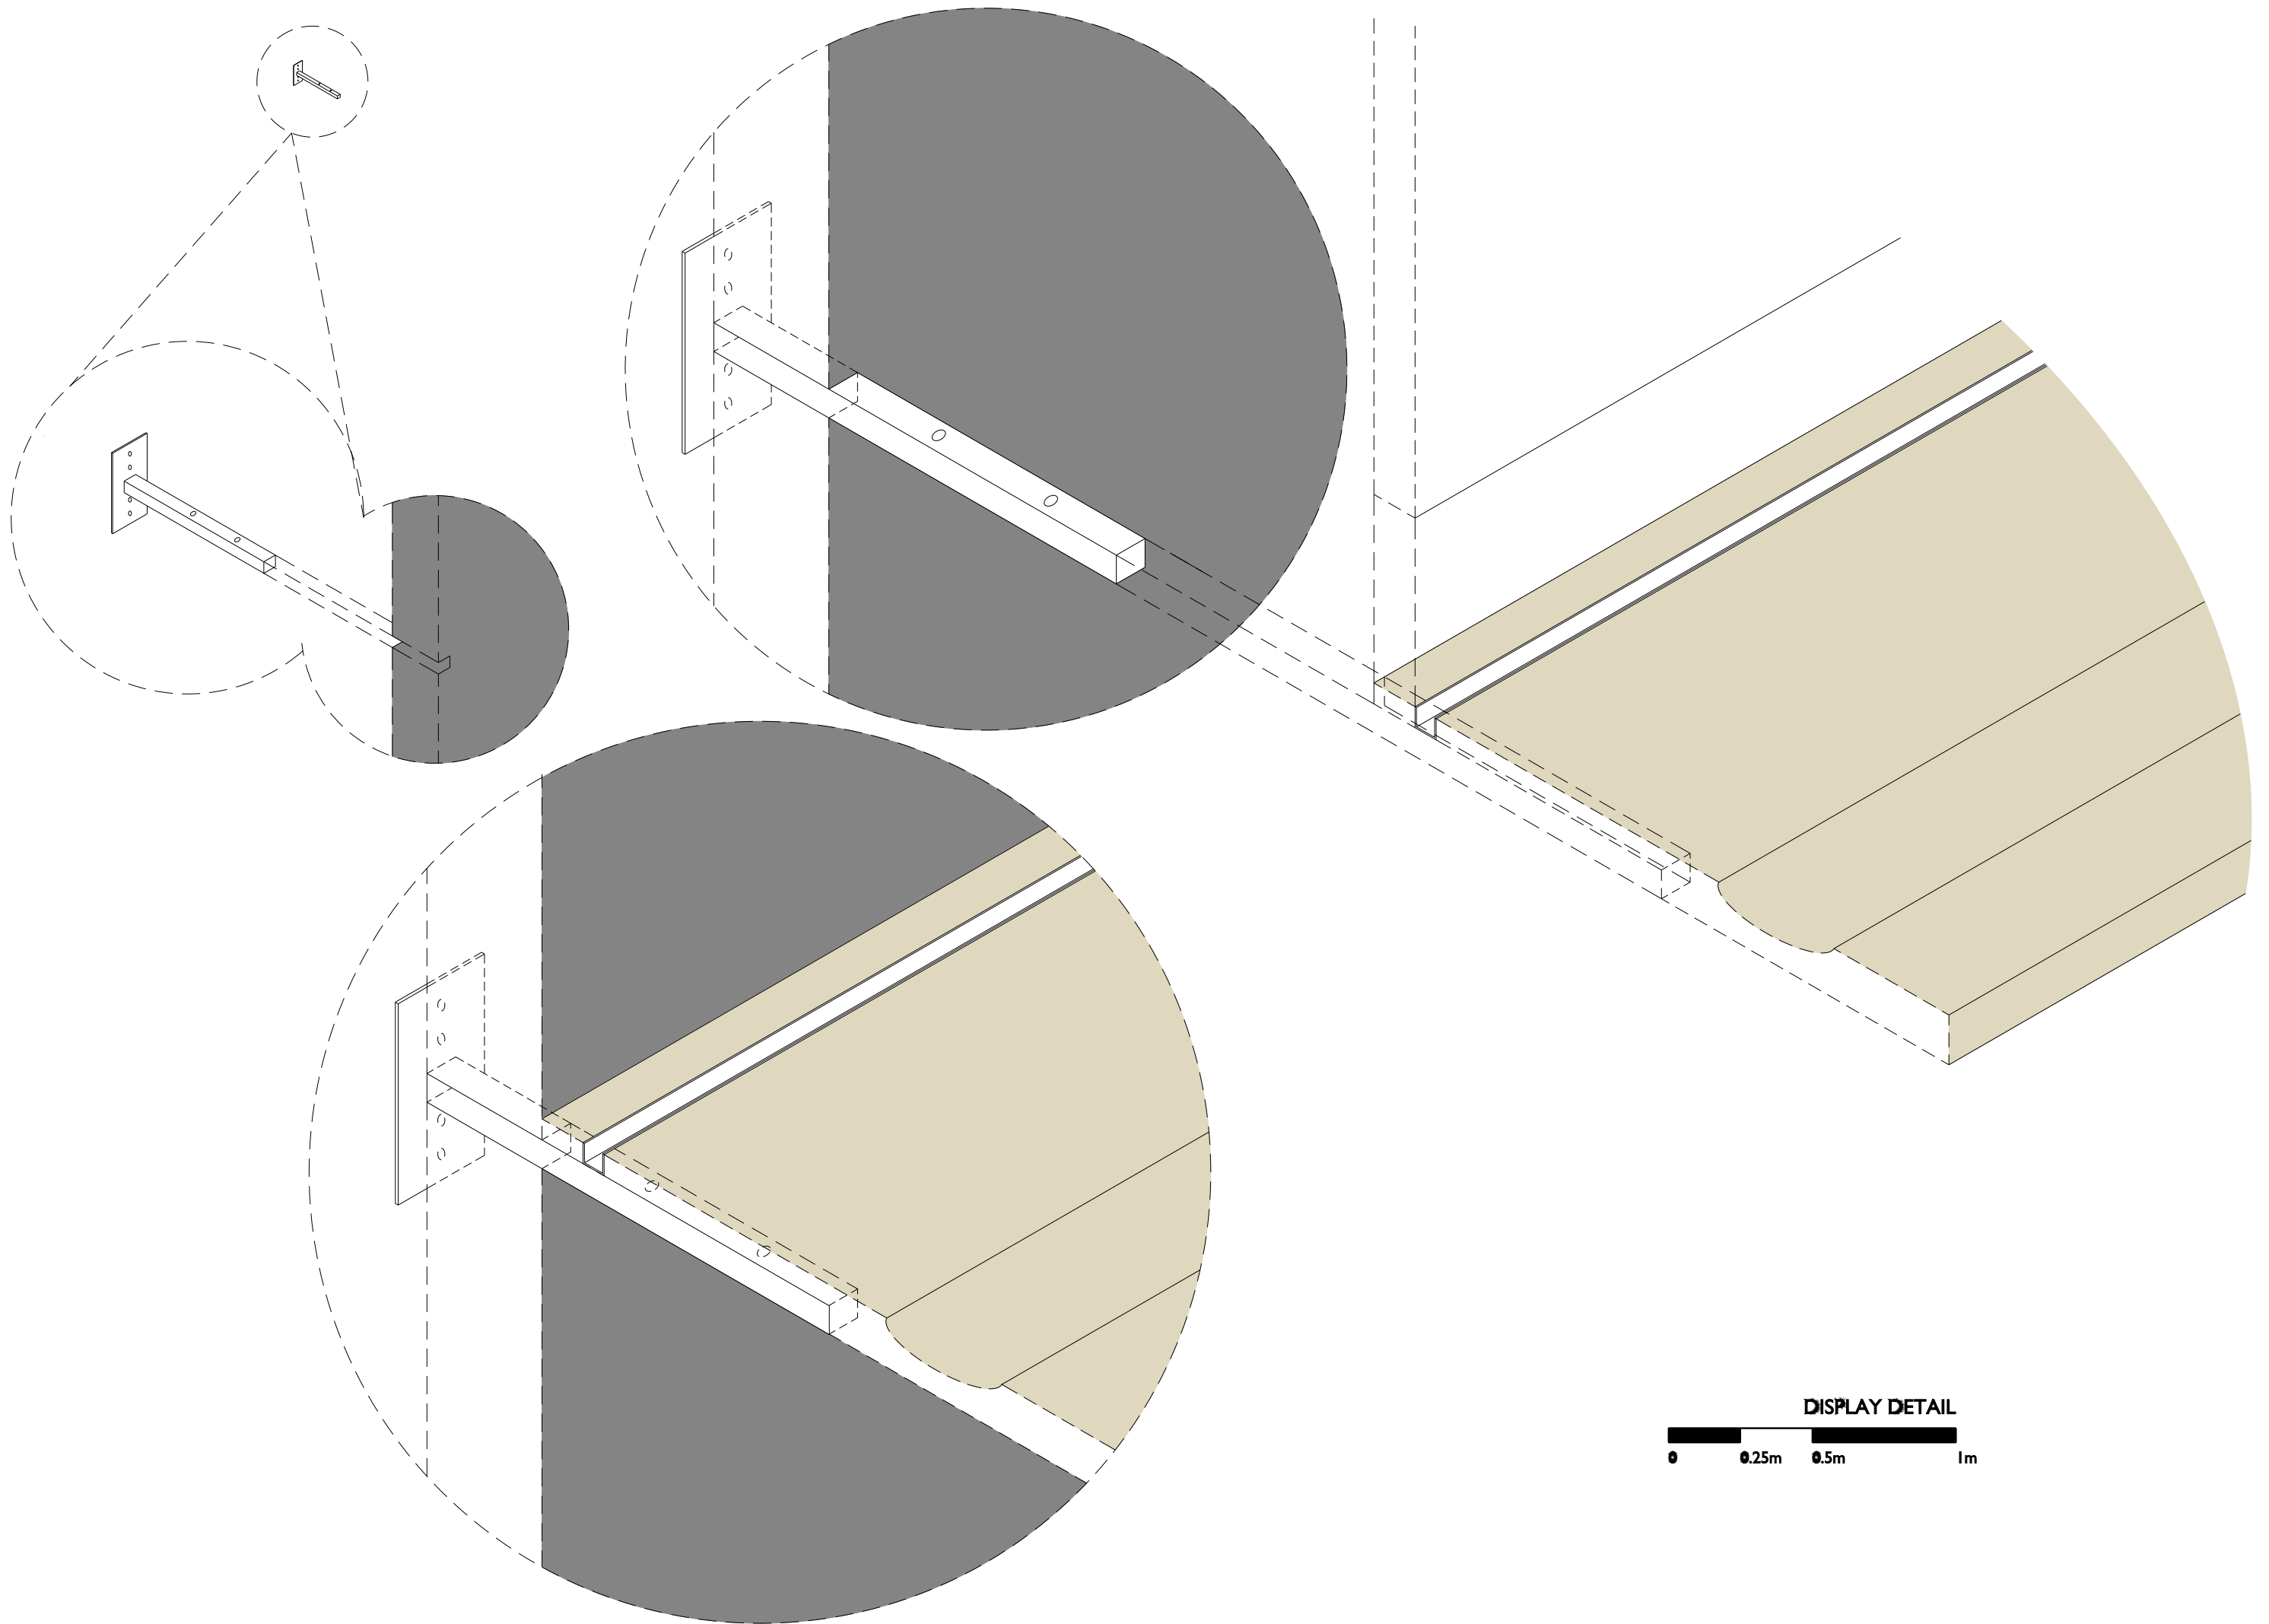


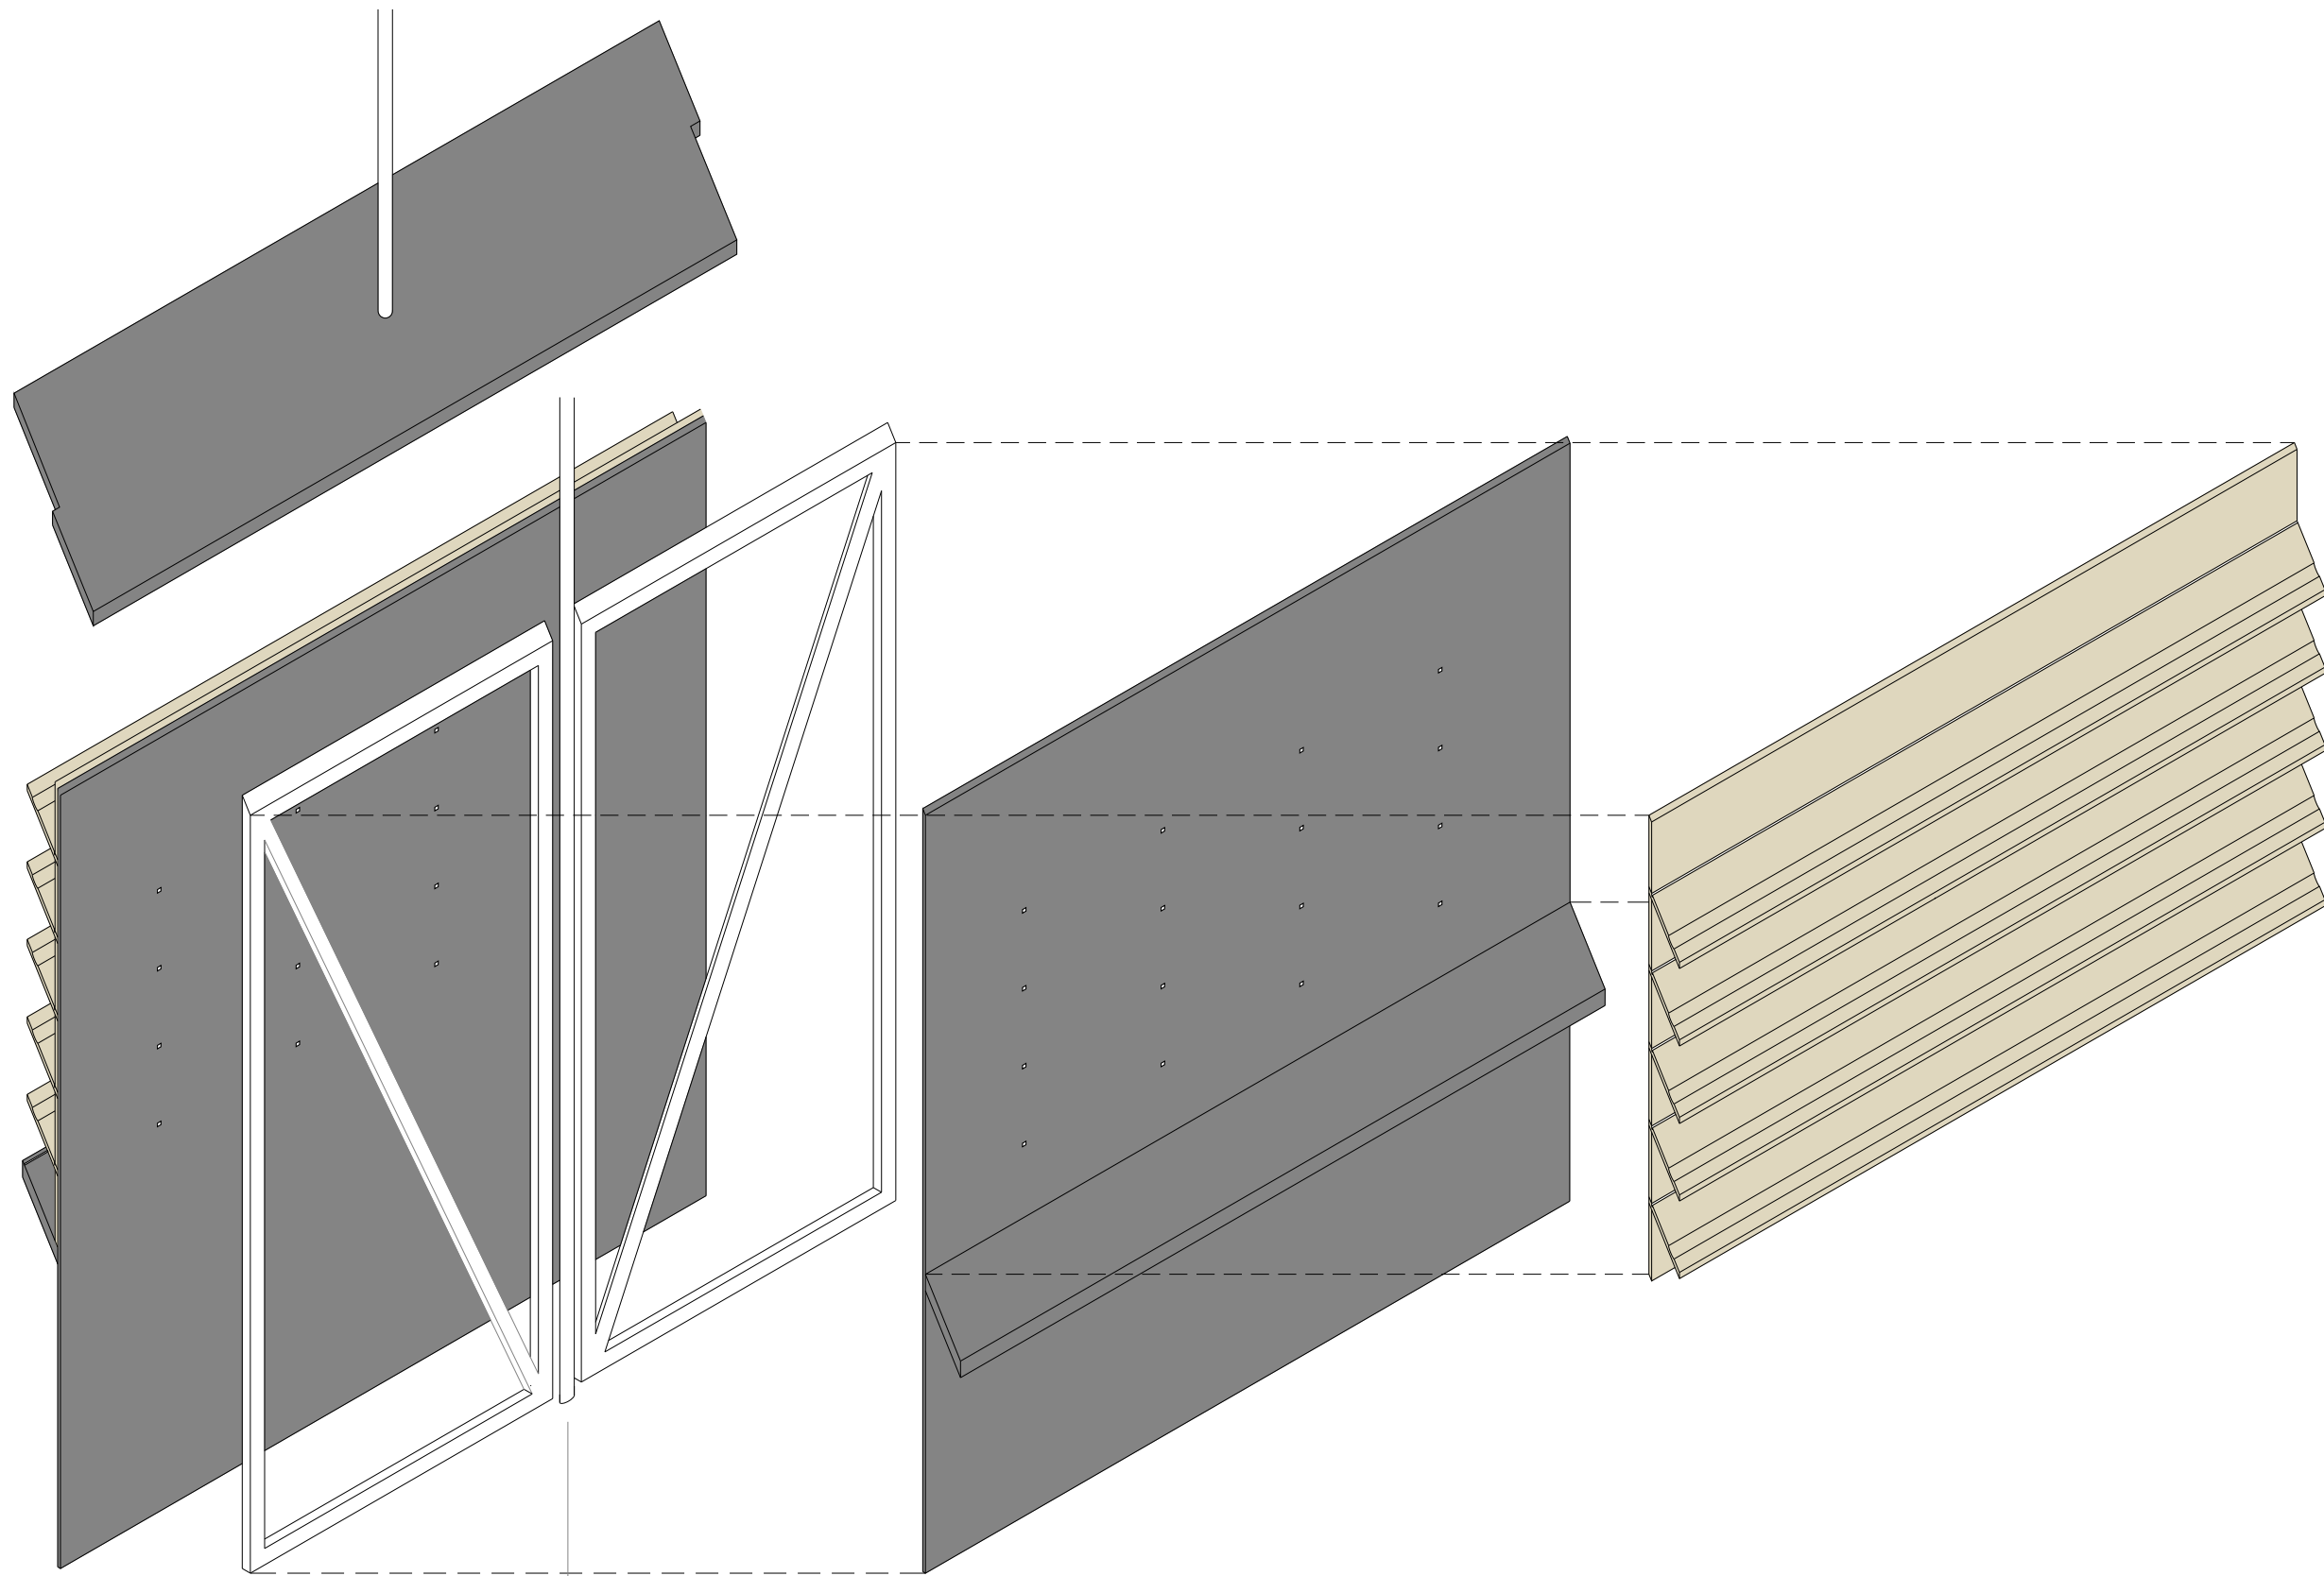

PIVOTING SYSTEM

DISPLAY / DOOR DETAIL



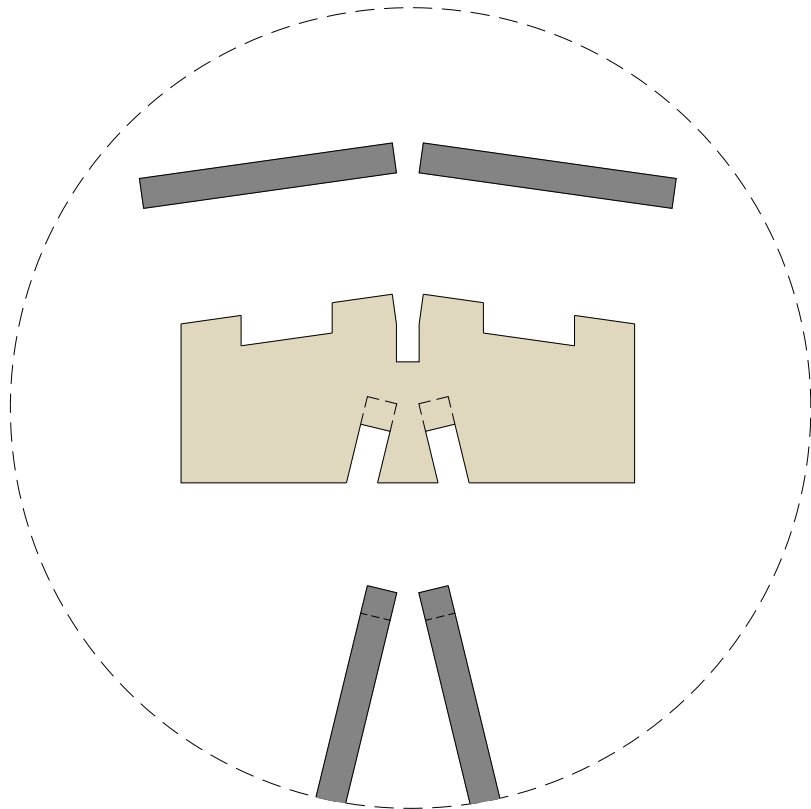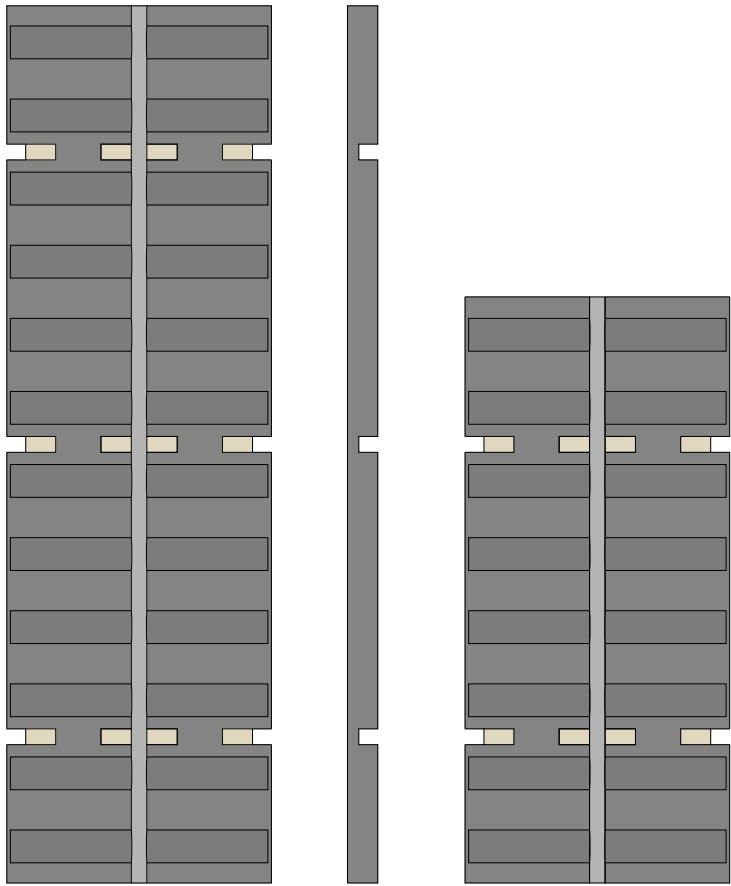

STANDING SHOWCASE

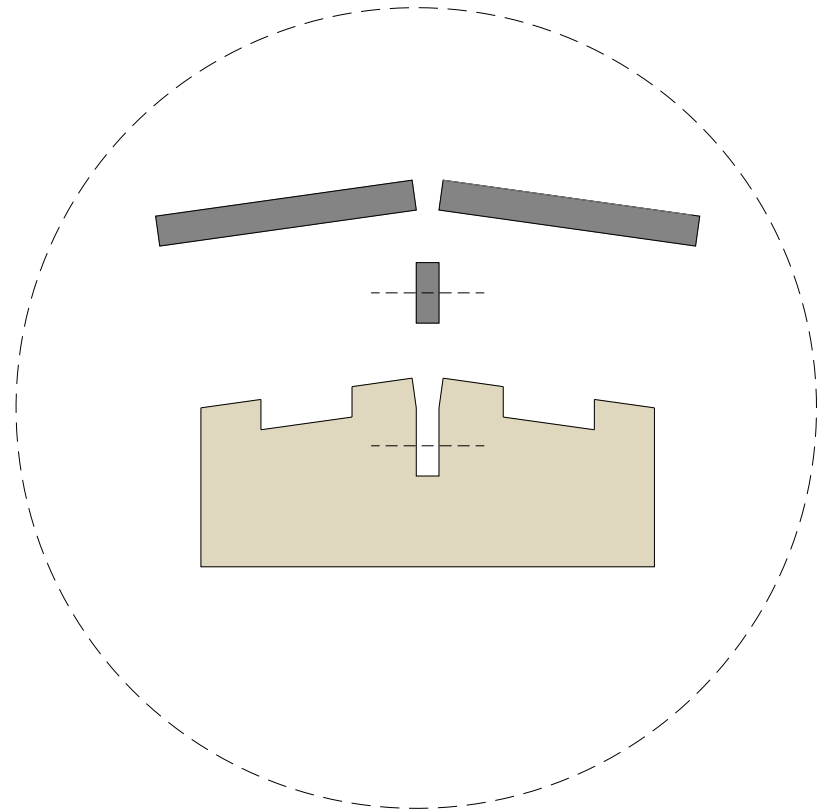


TABLE SHOWCASE

